




BAM X
—
BELMORE


Meadows

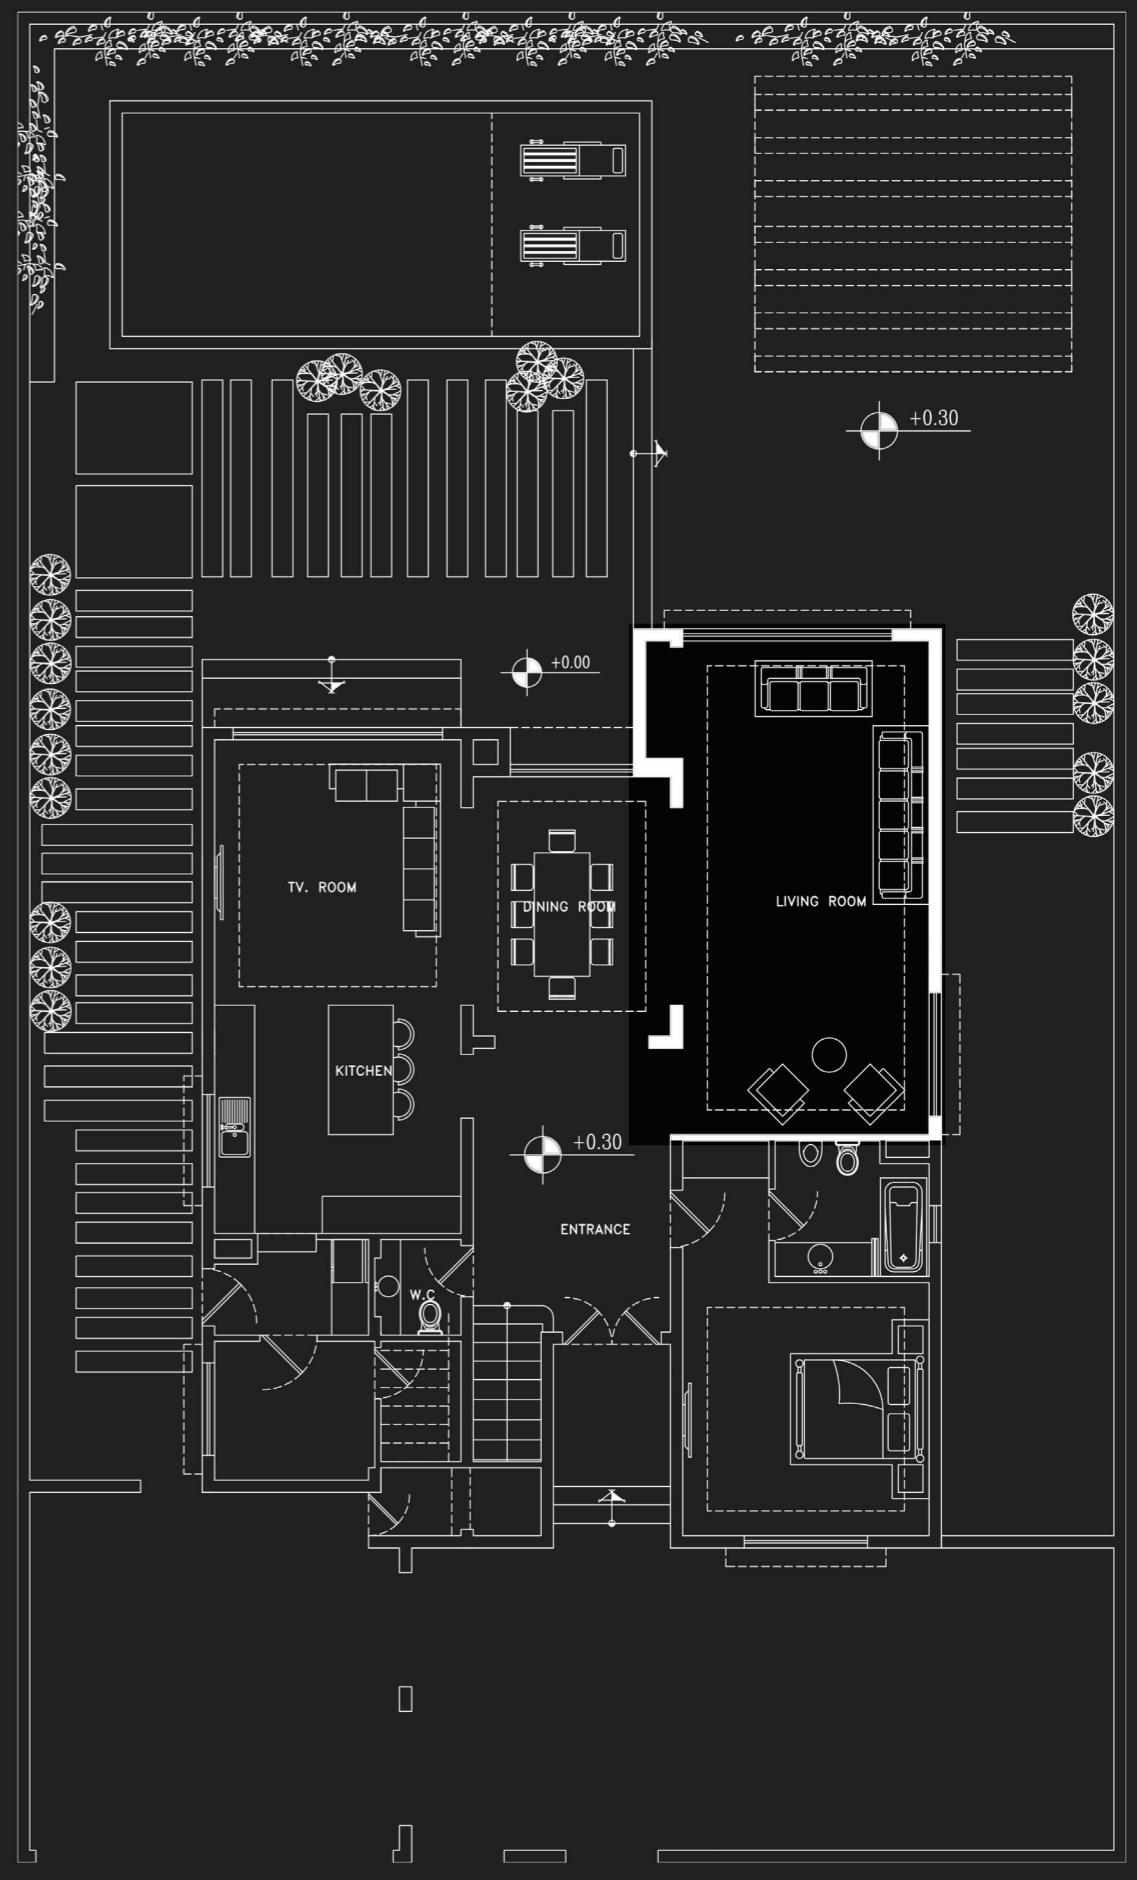







Dinning Room

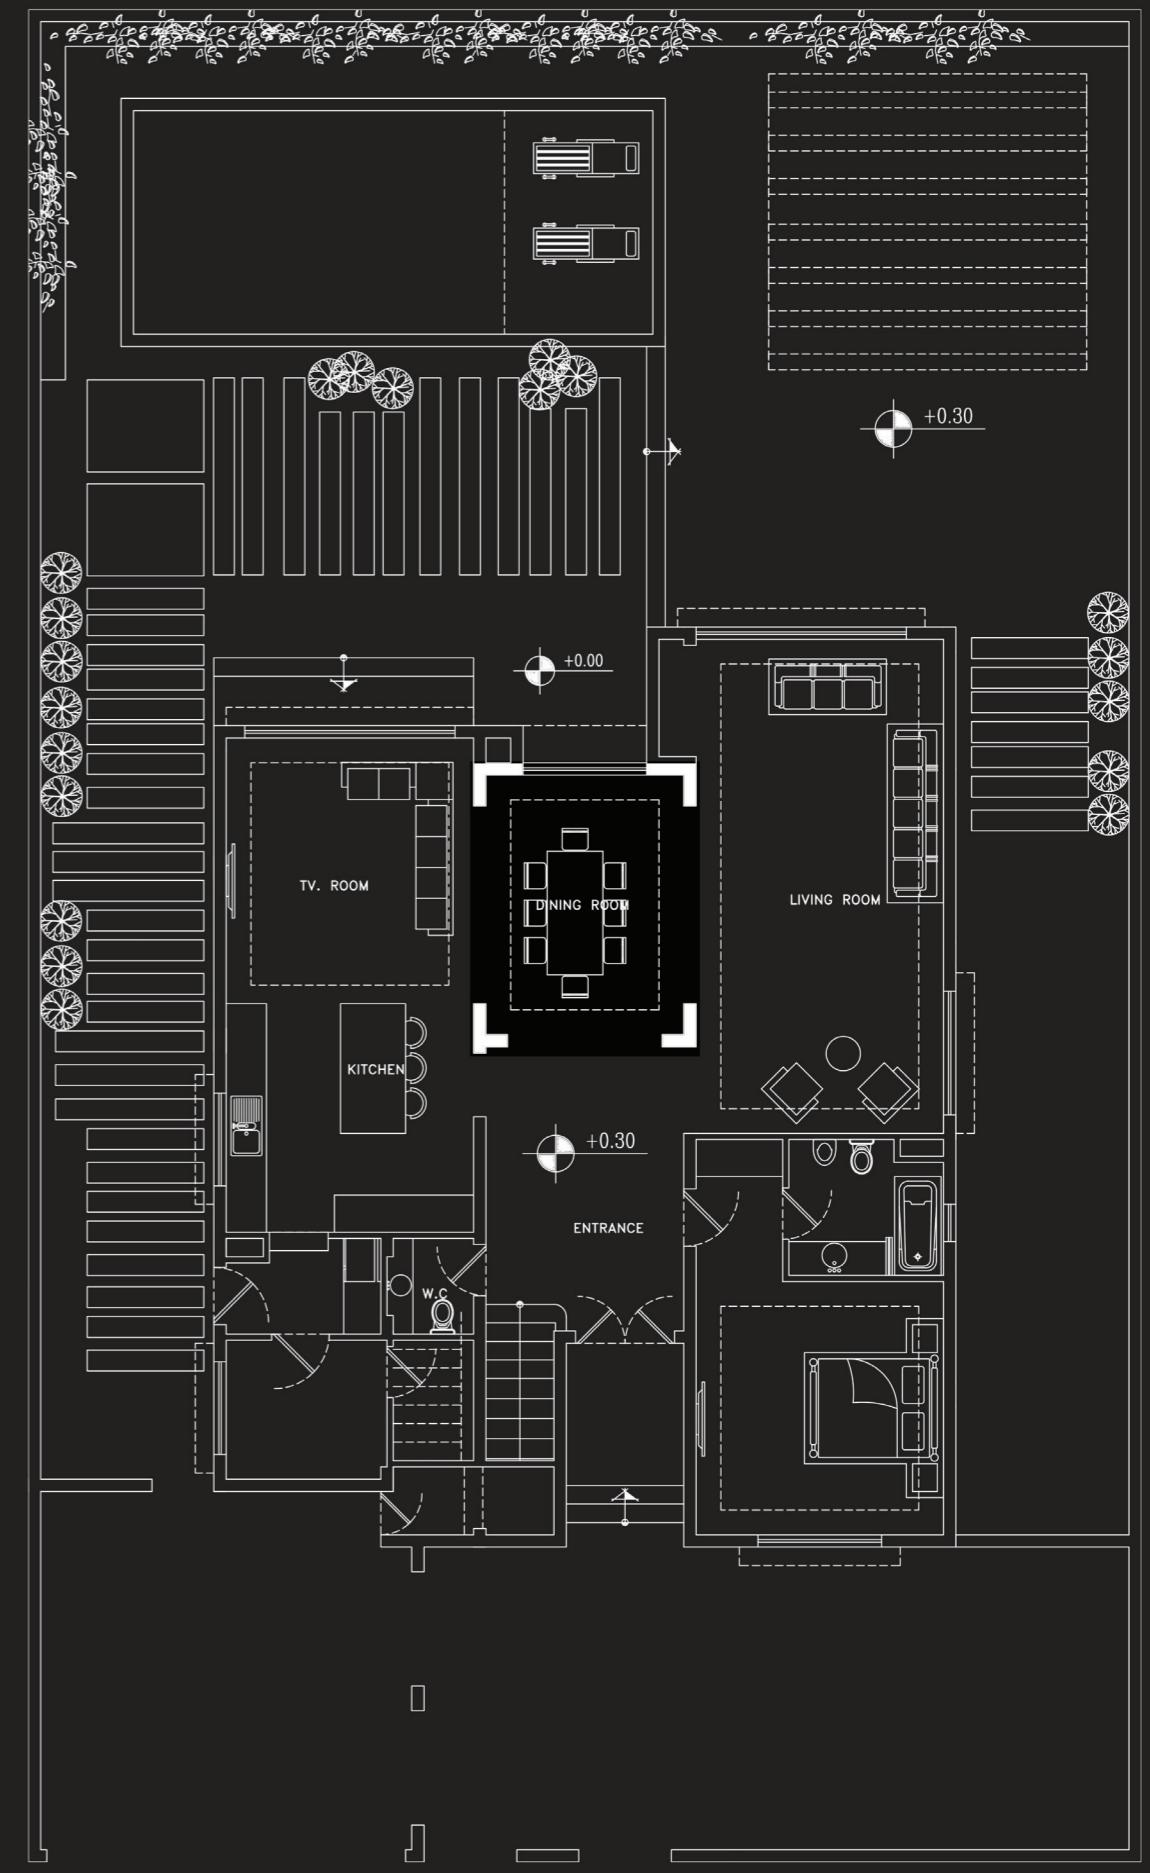




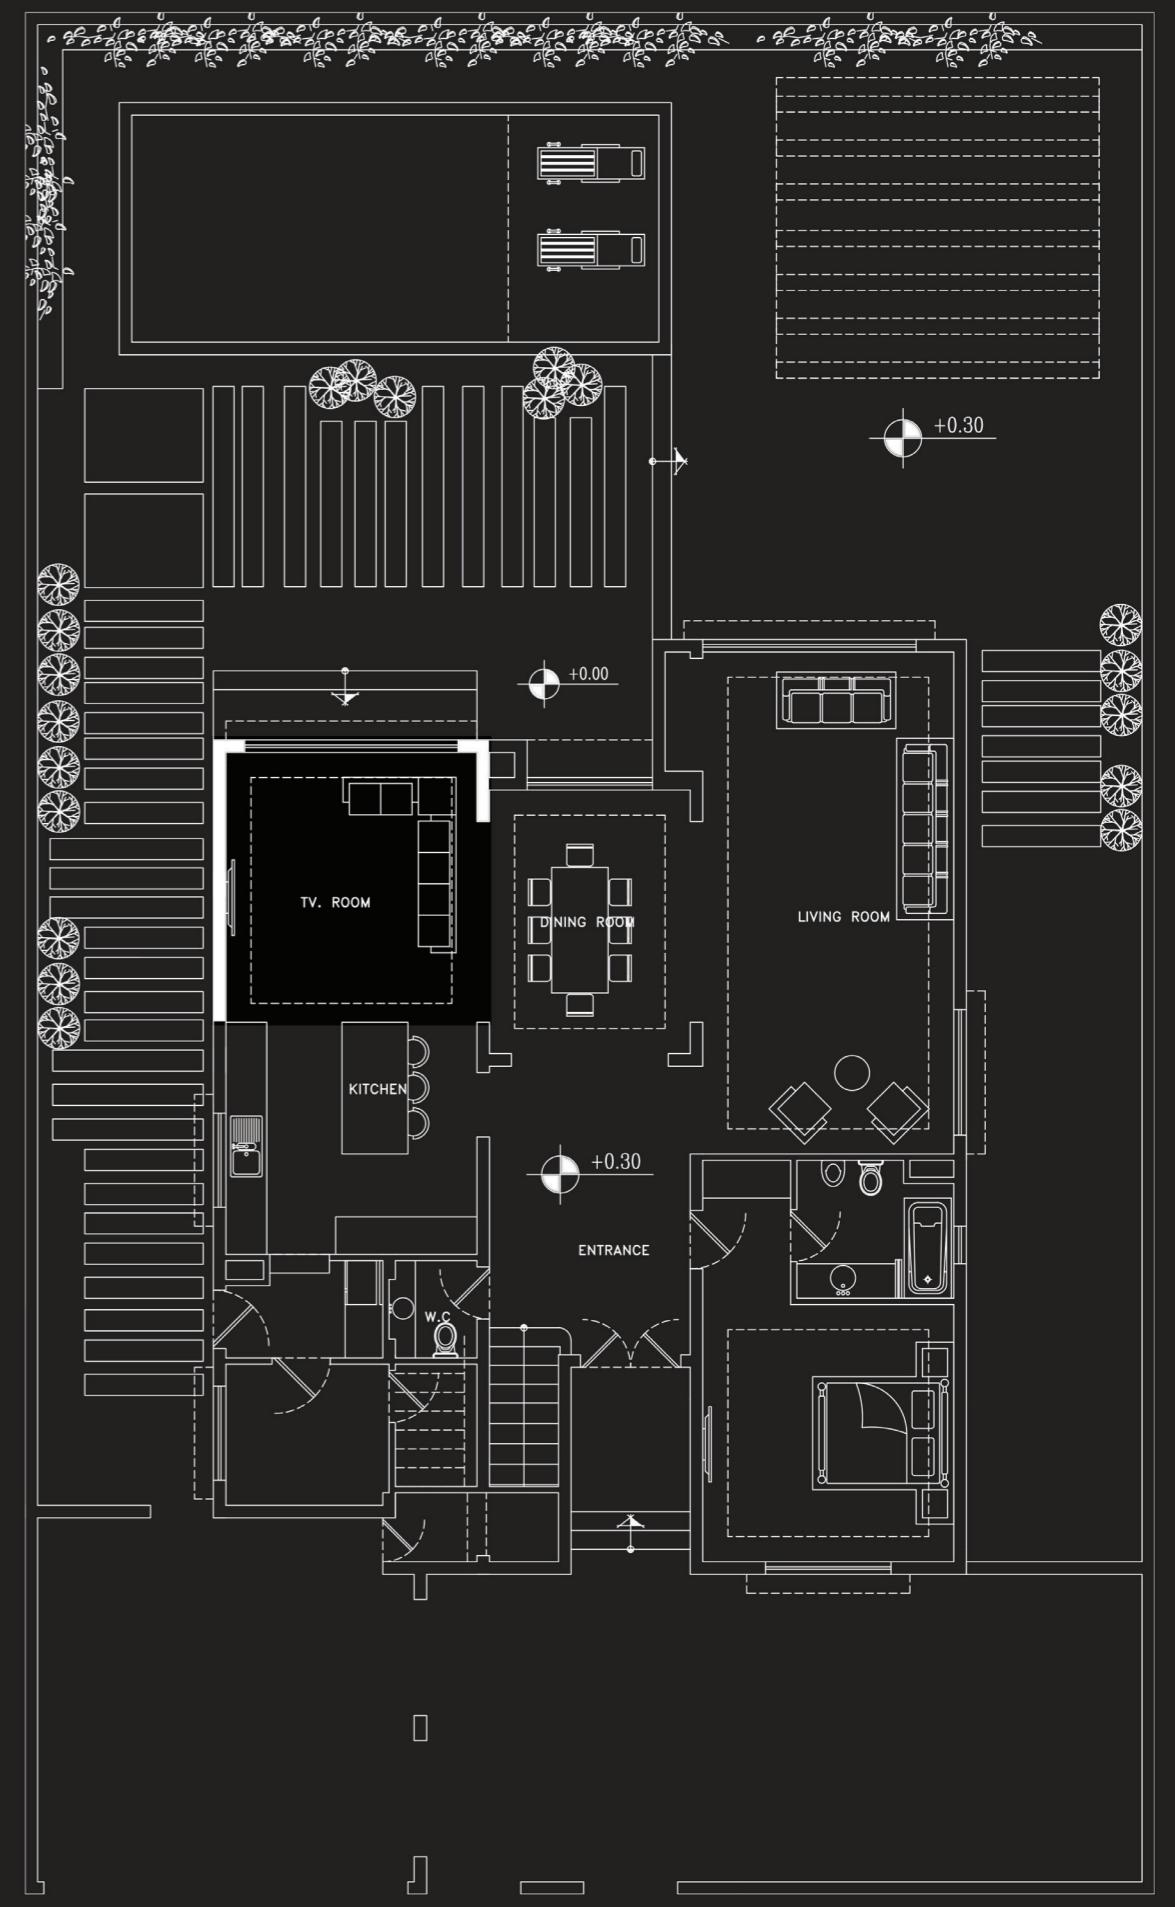

 





Kitchen

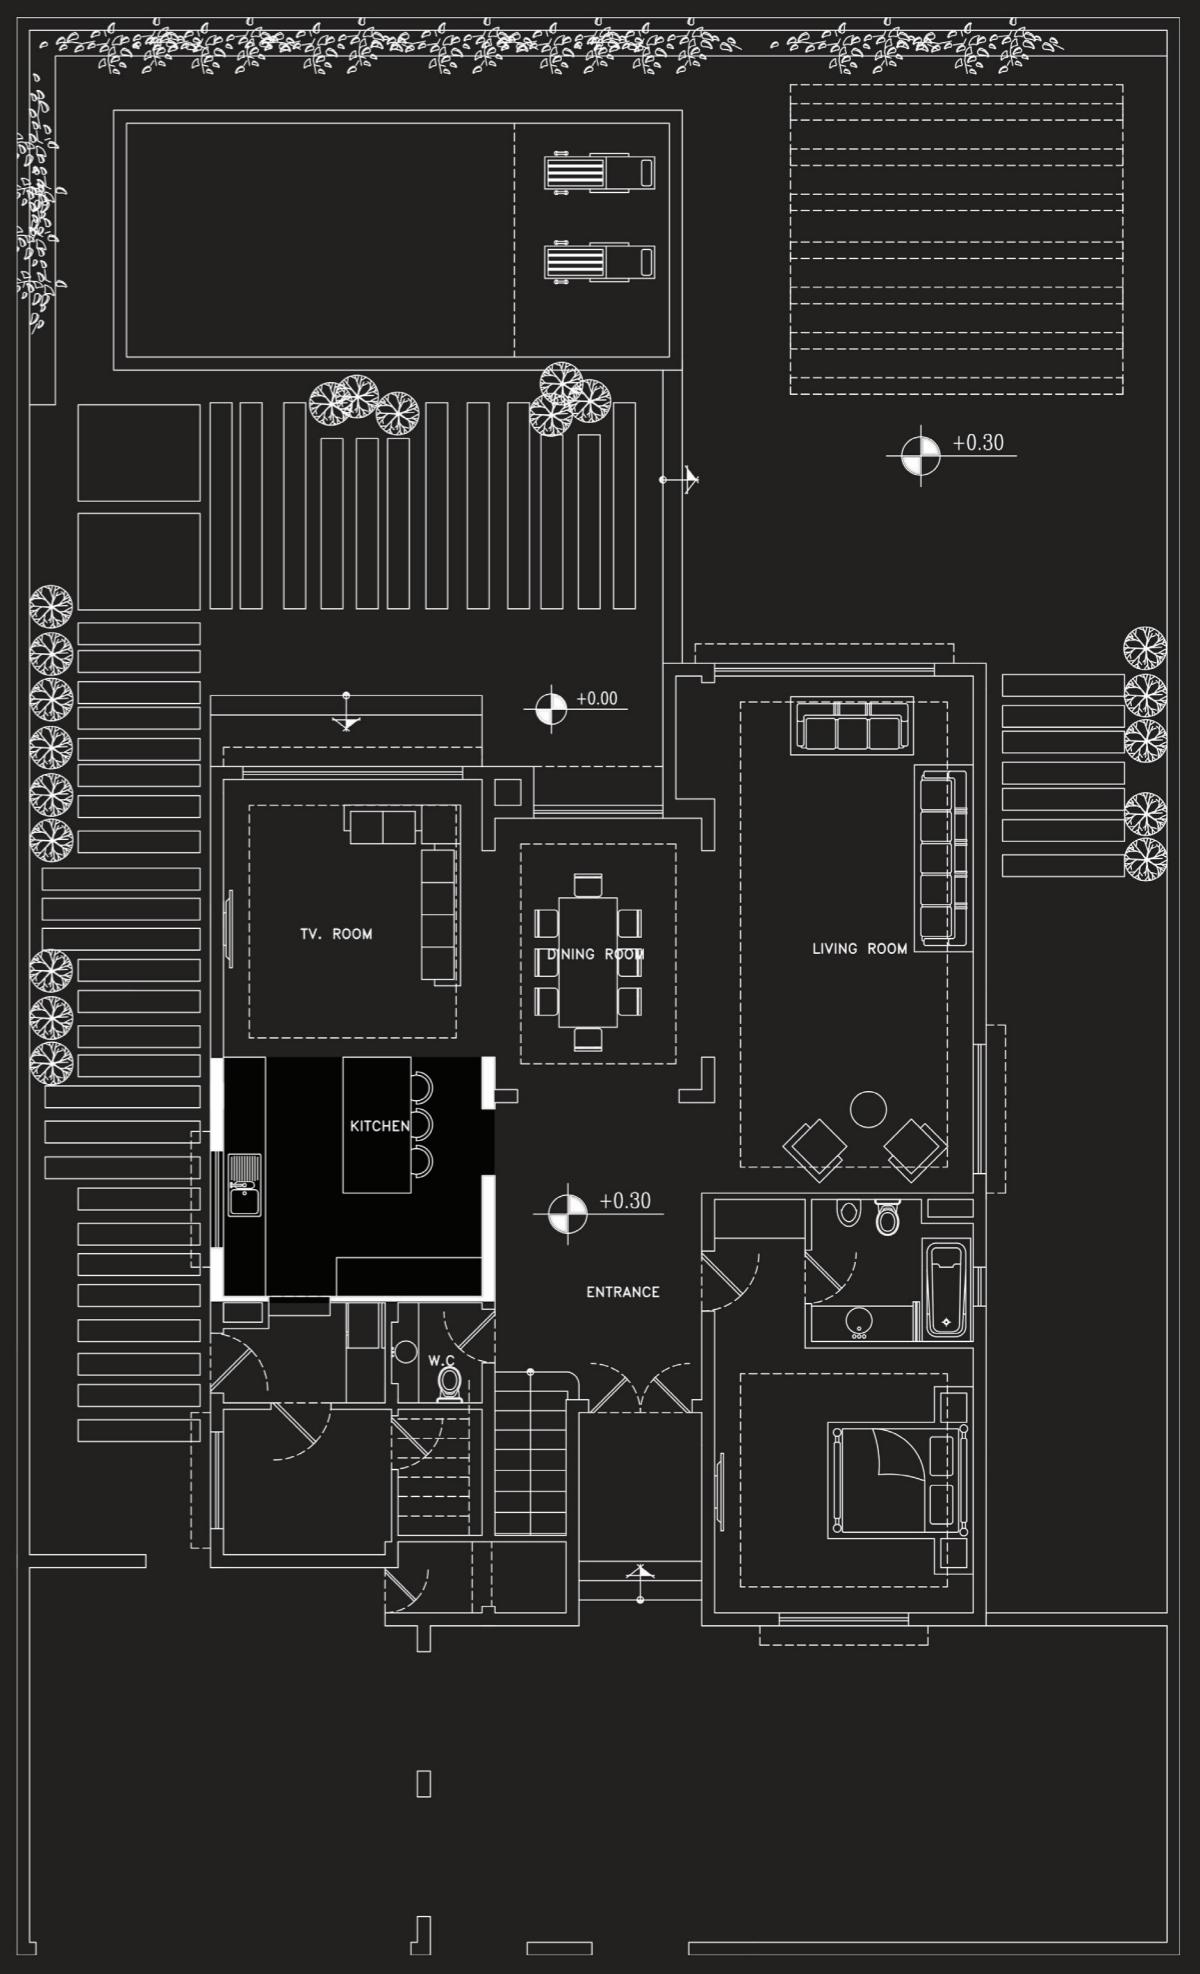




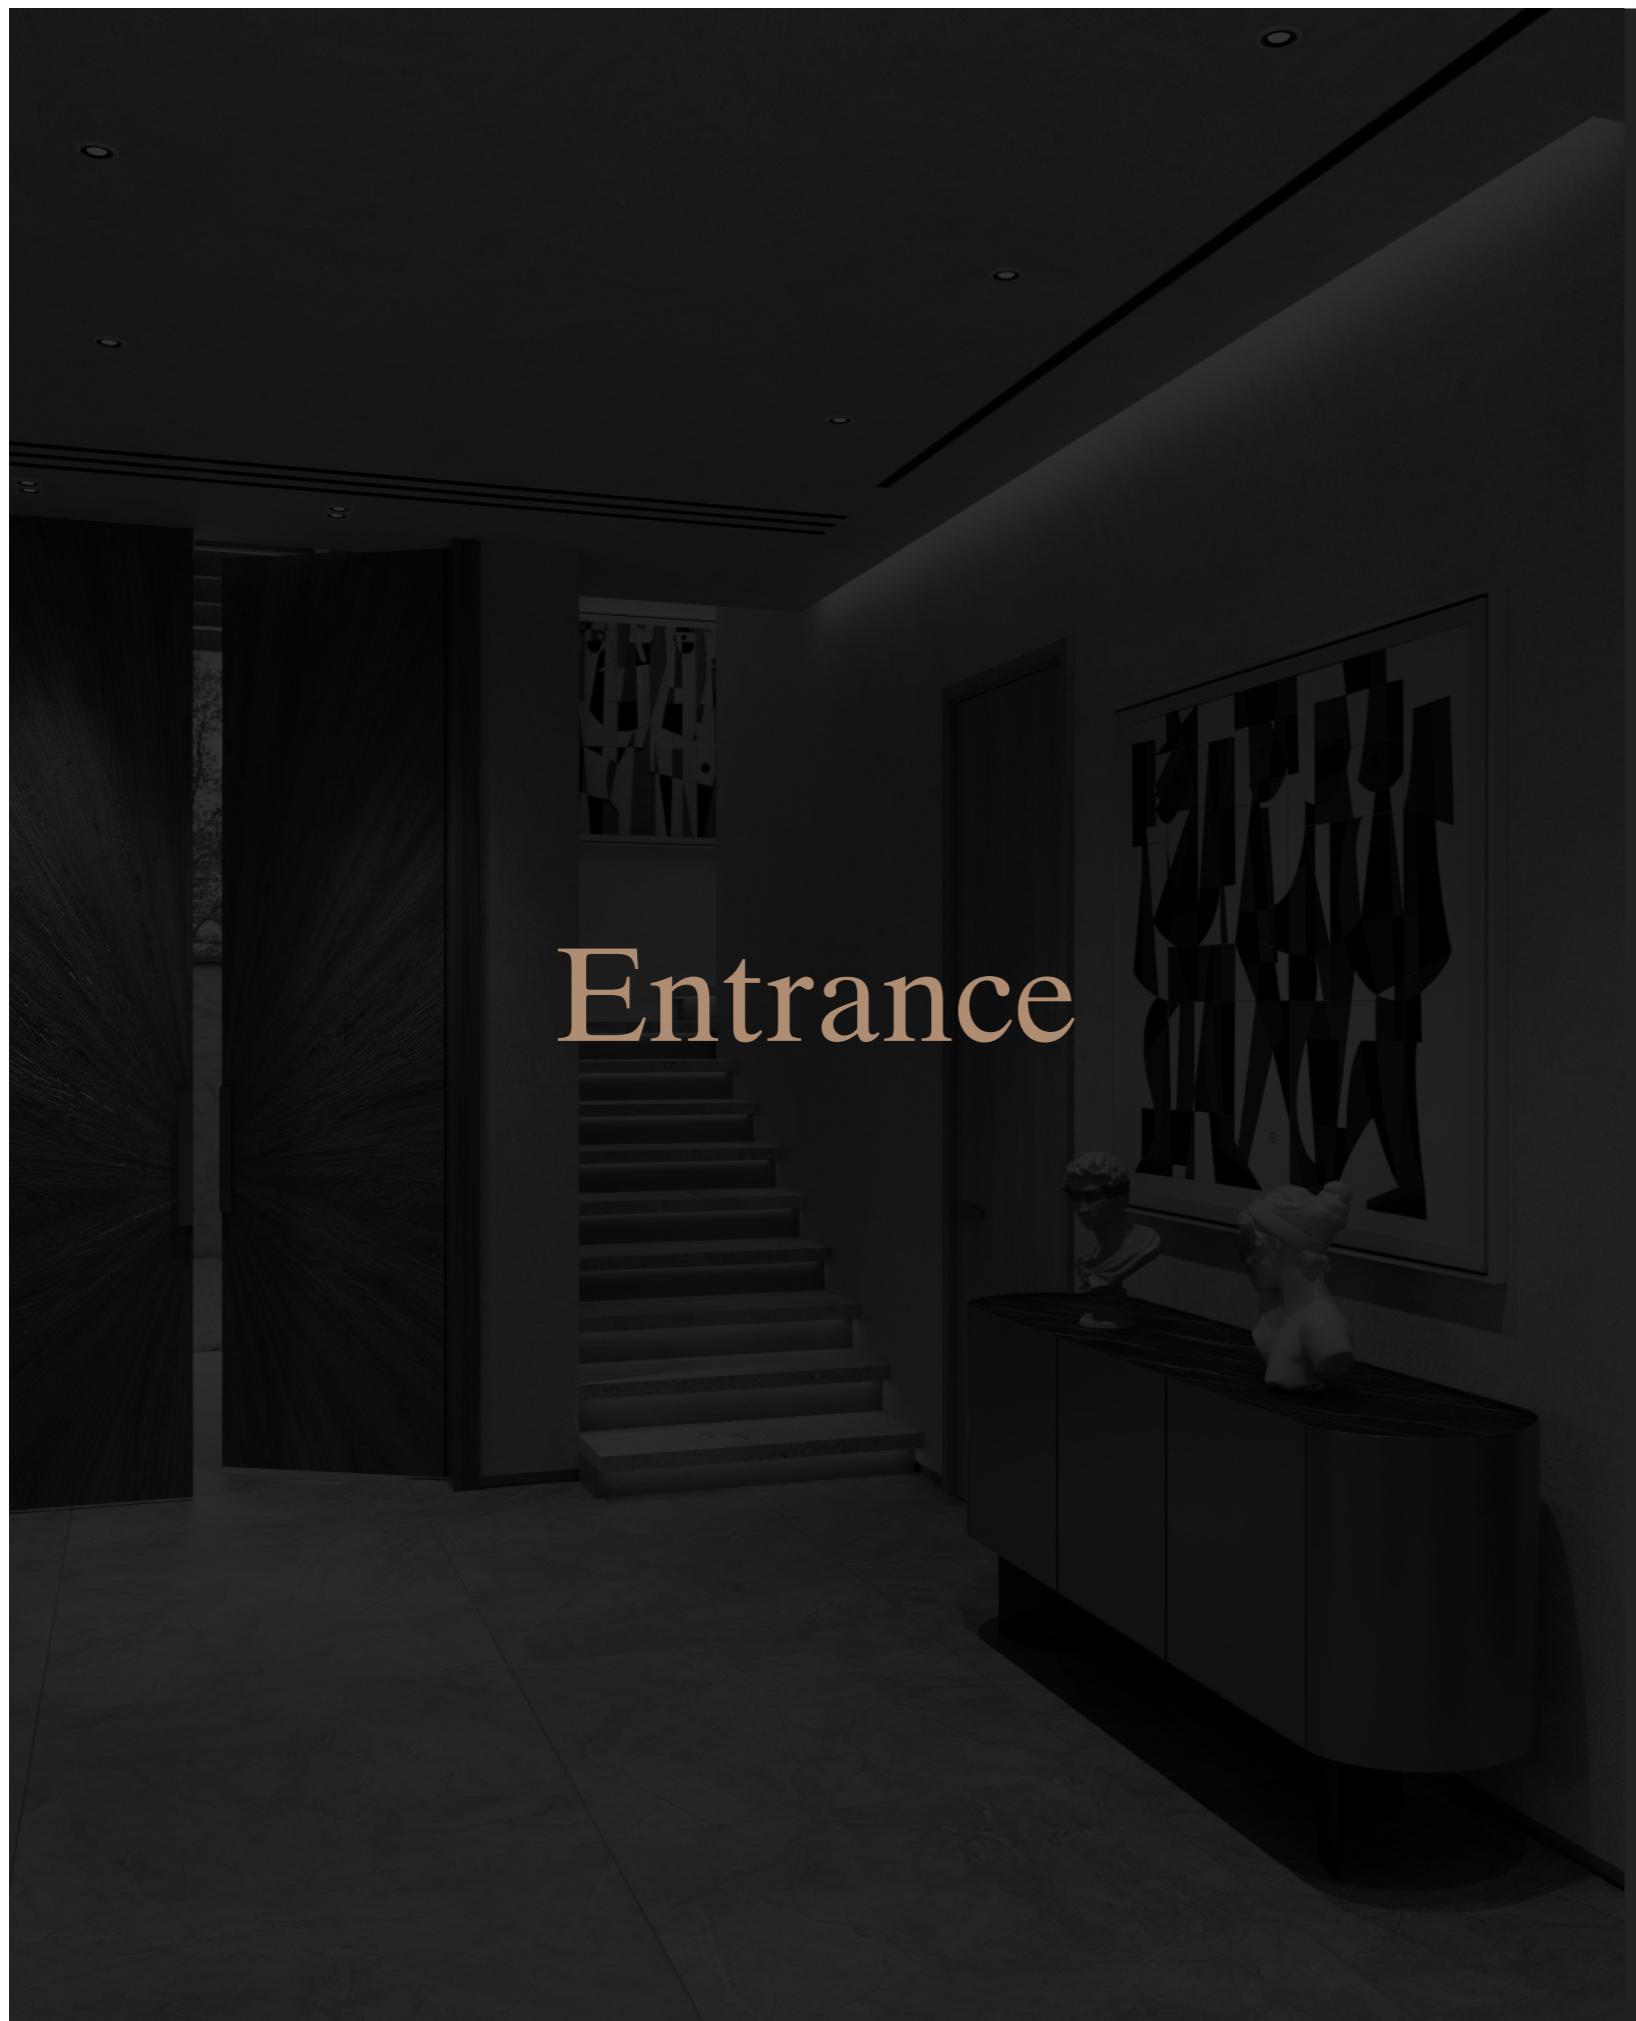

Entrance

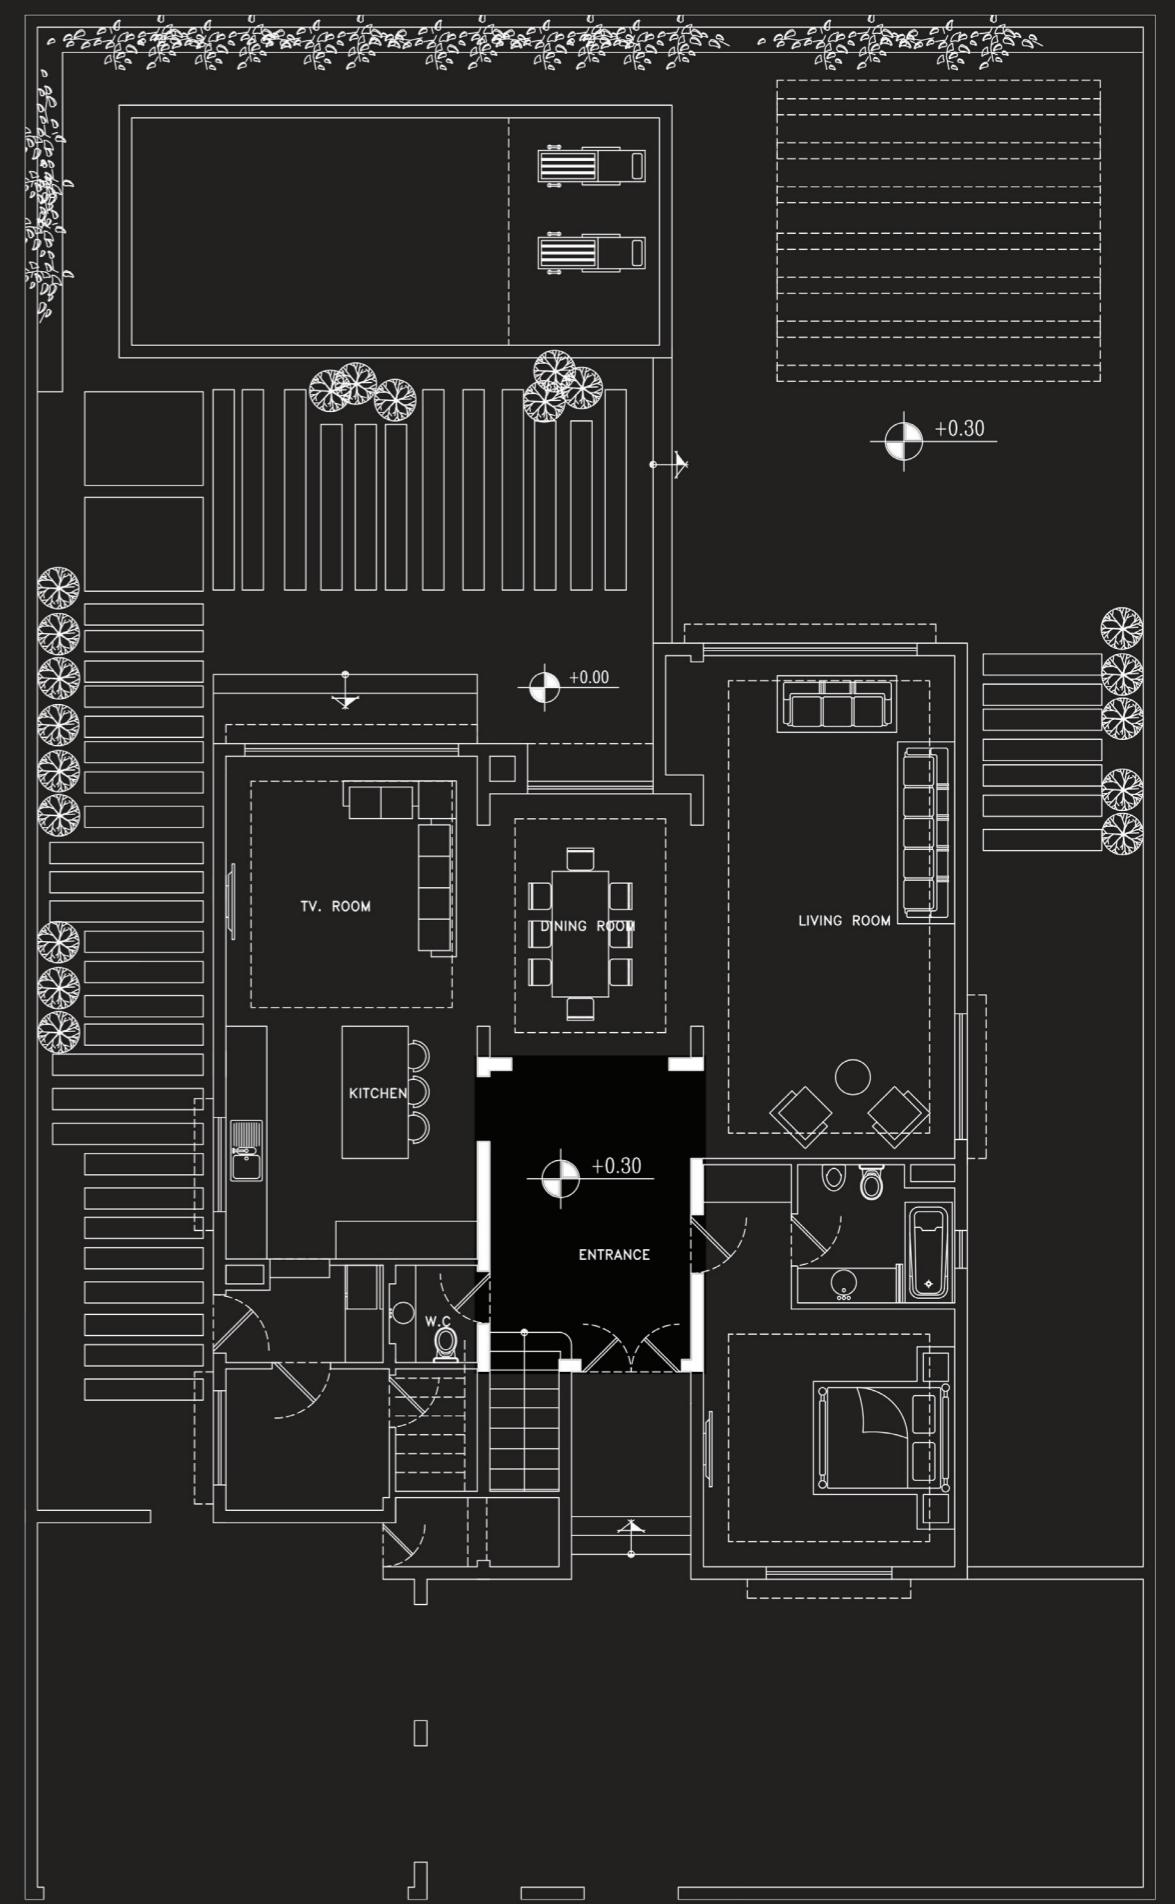





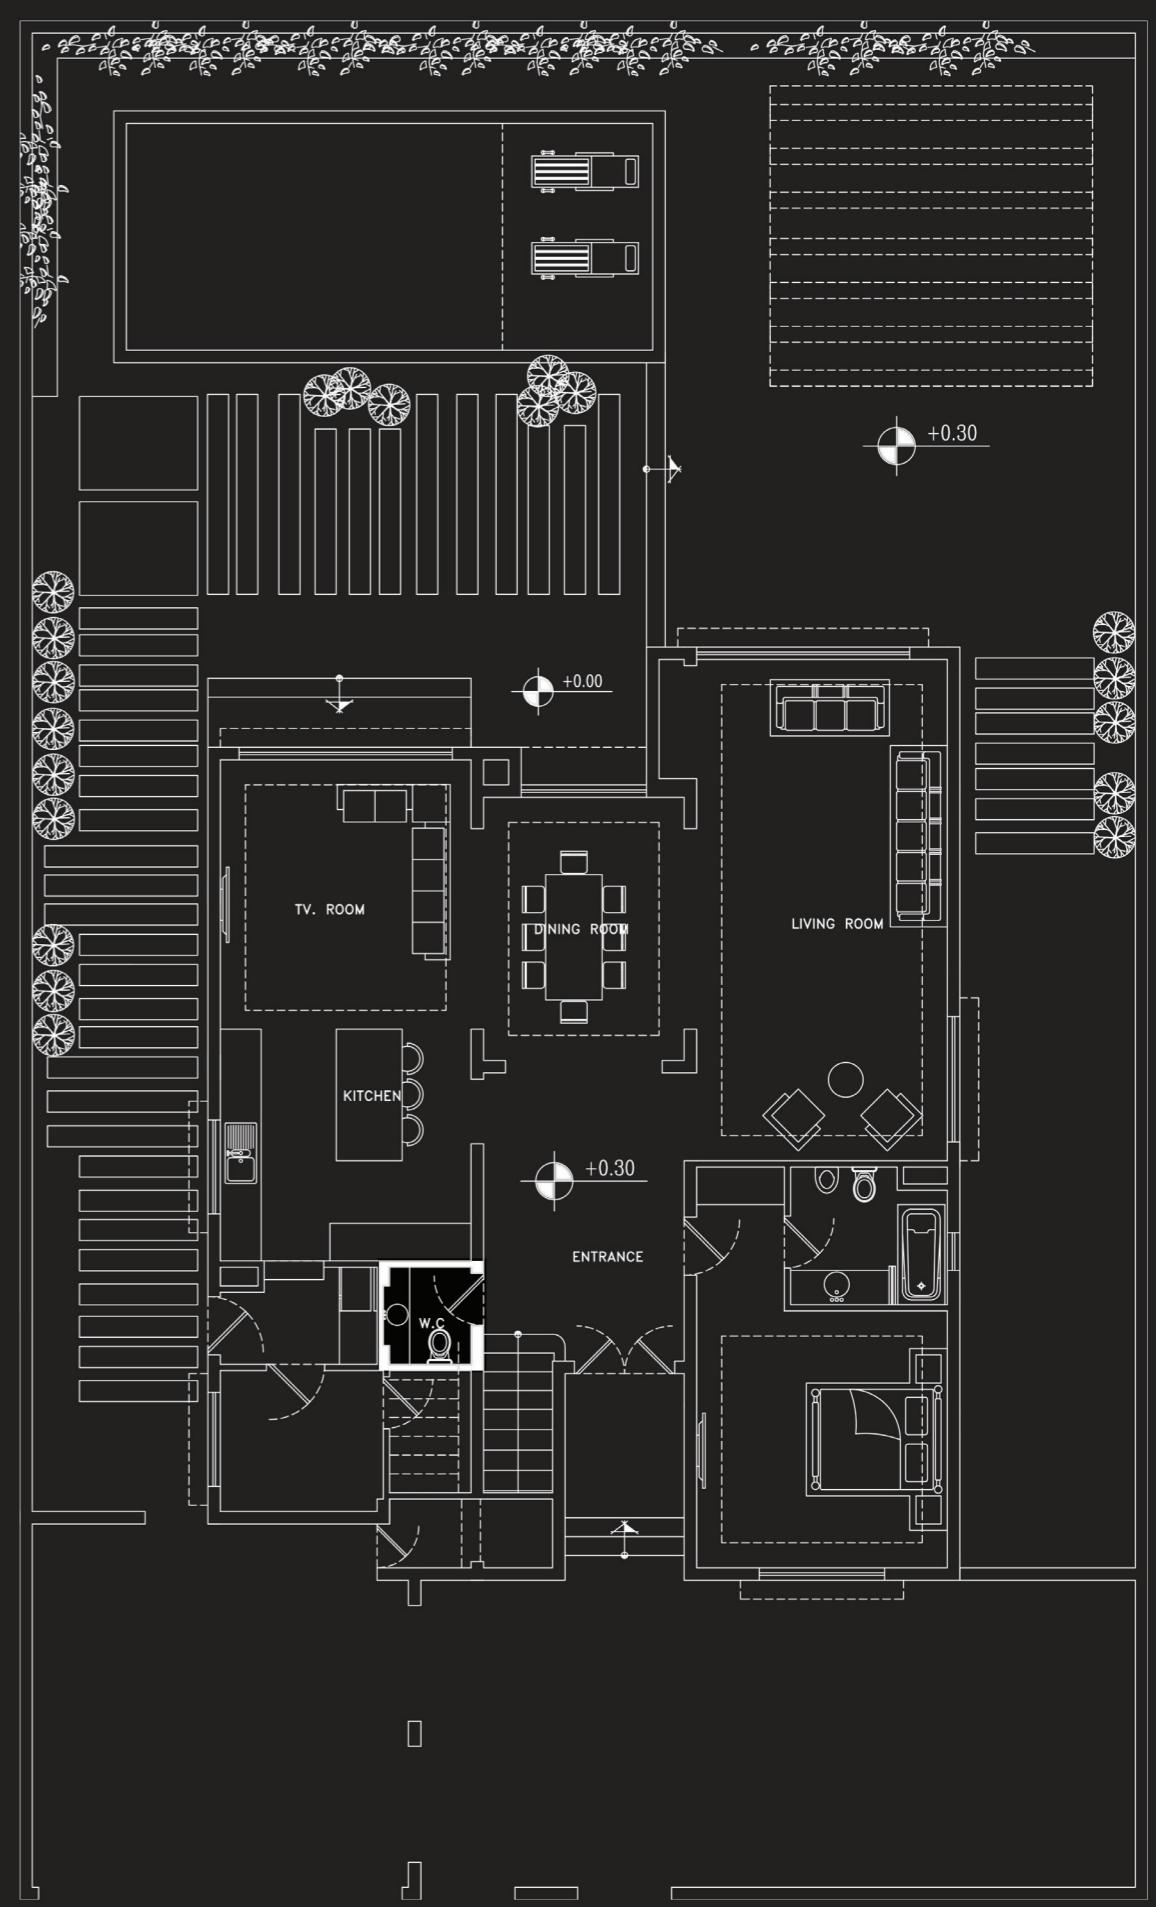





Guest Room

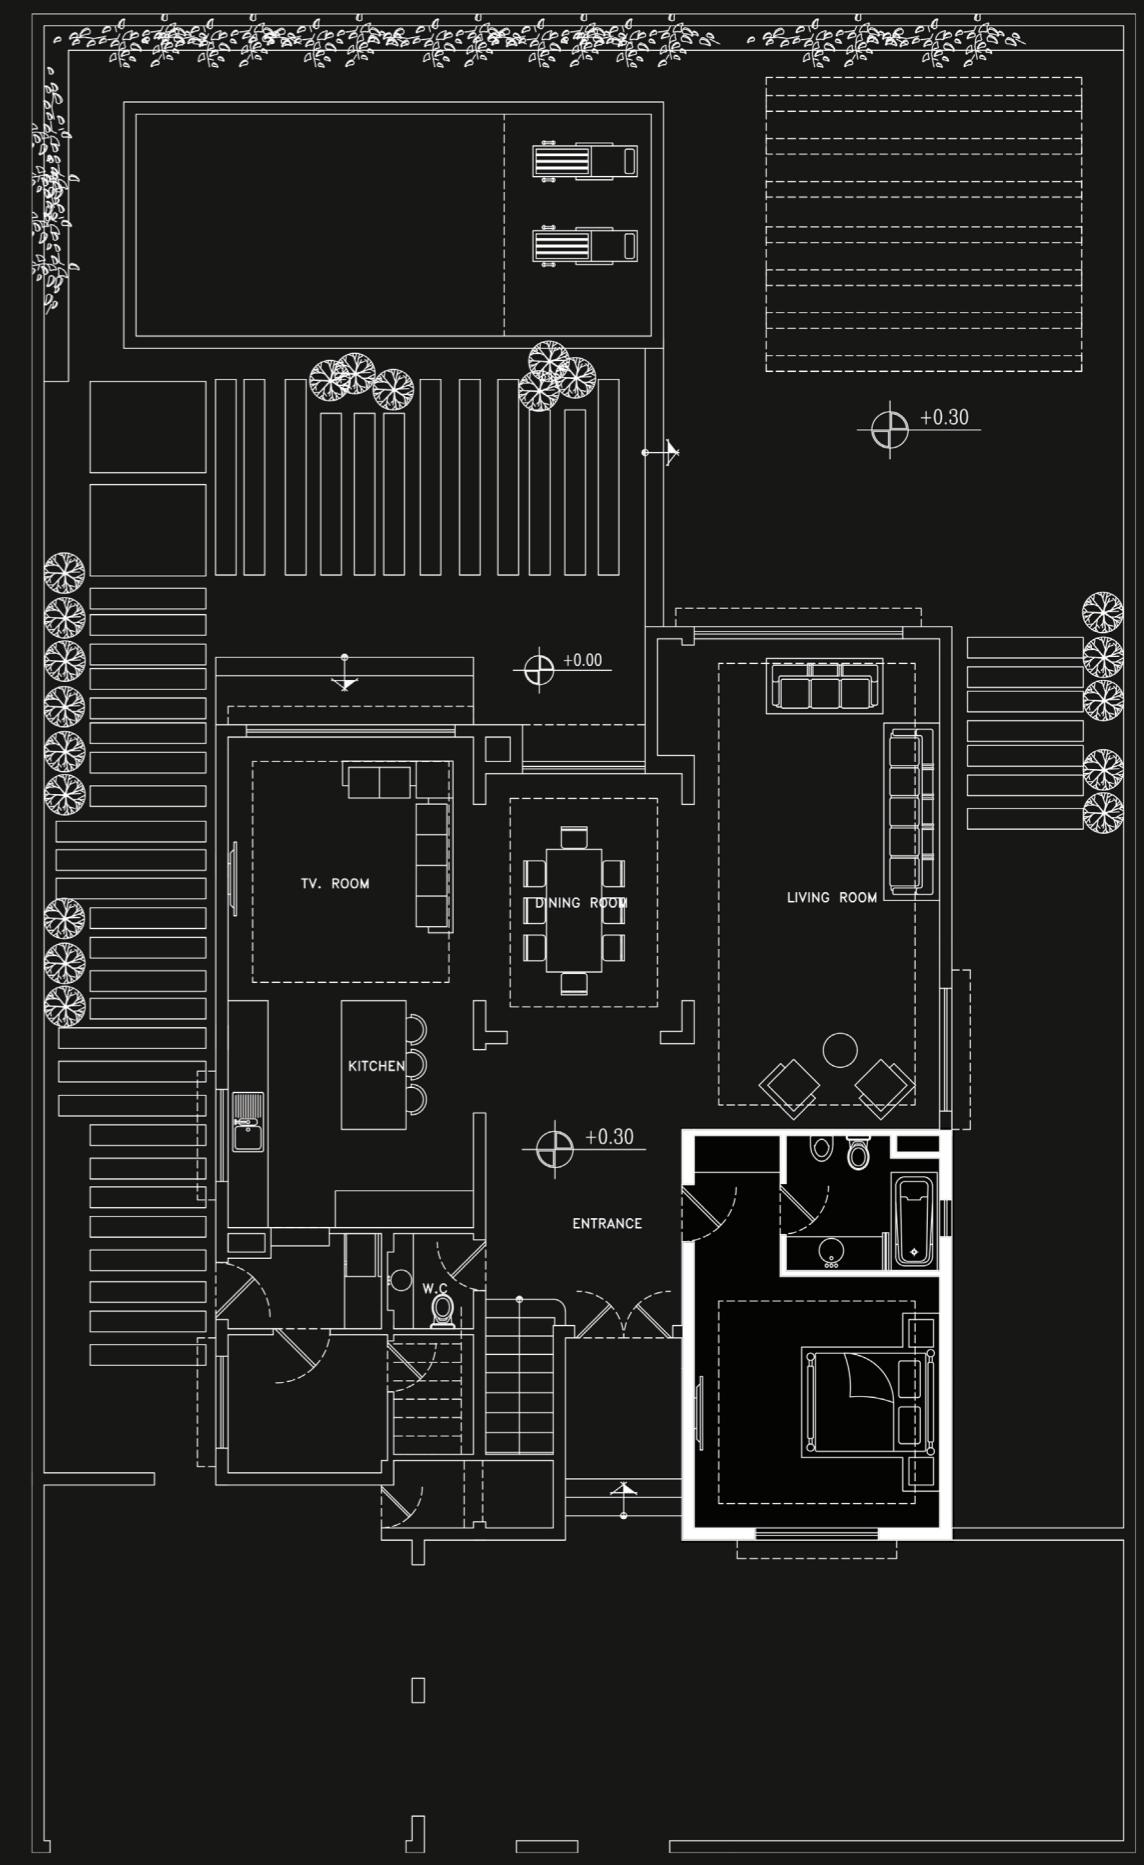

 


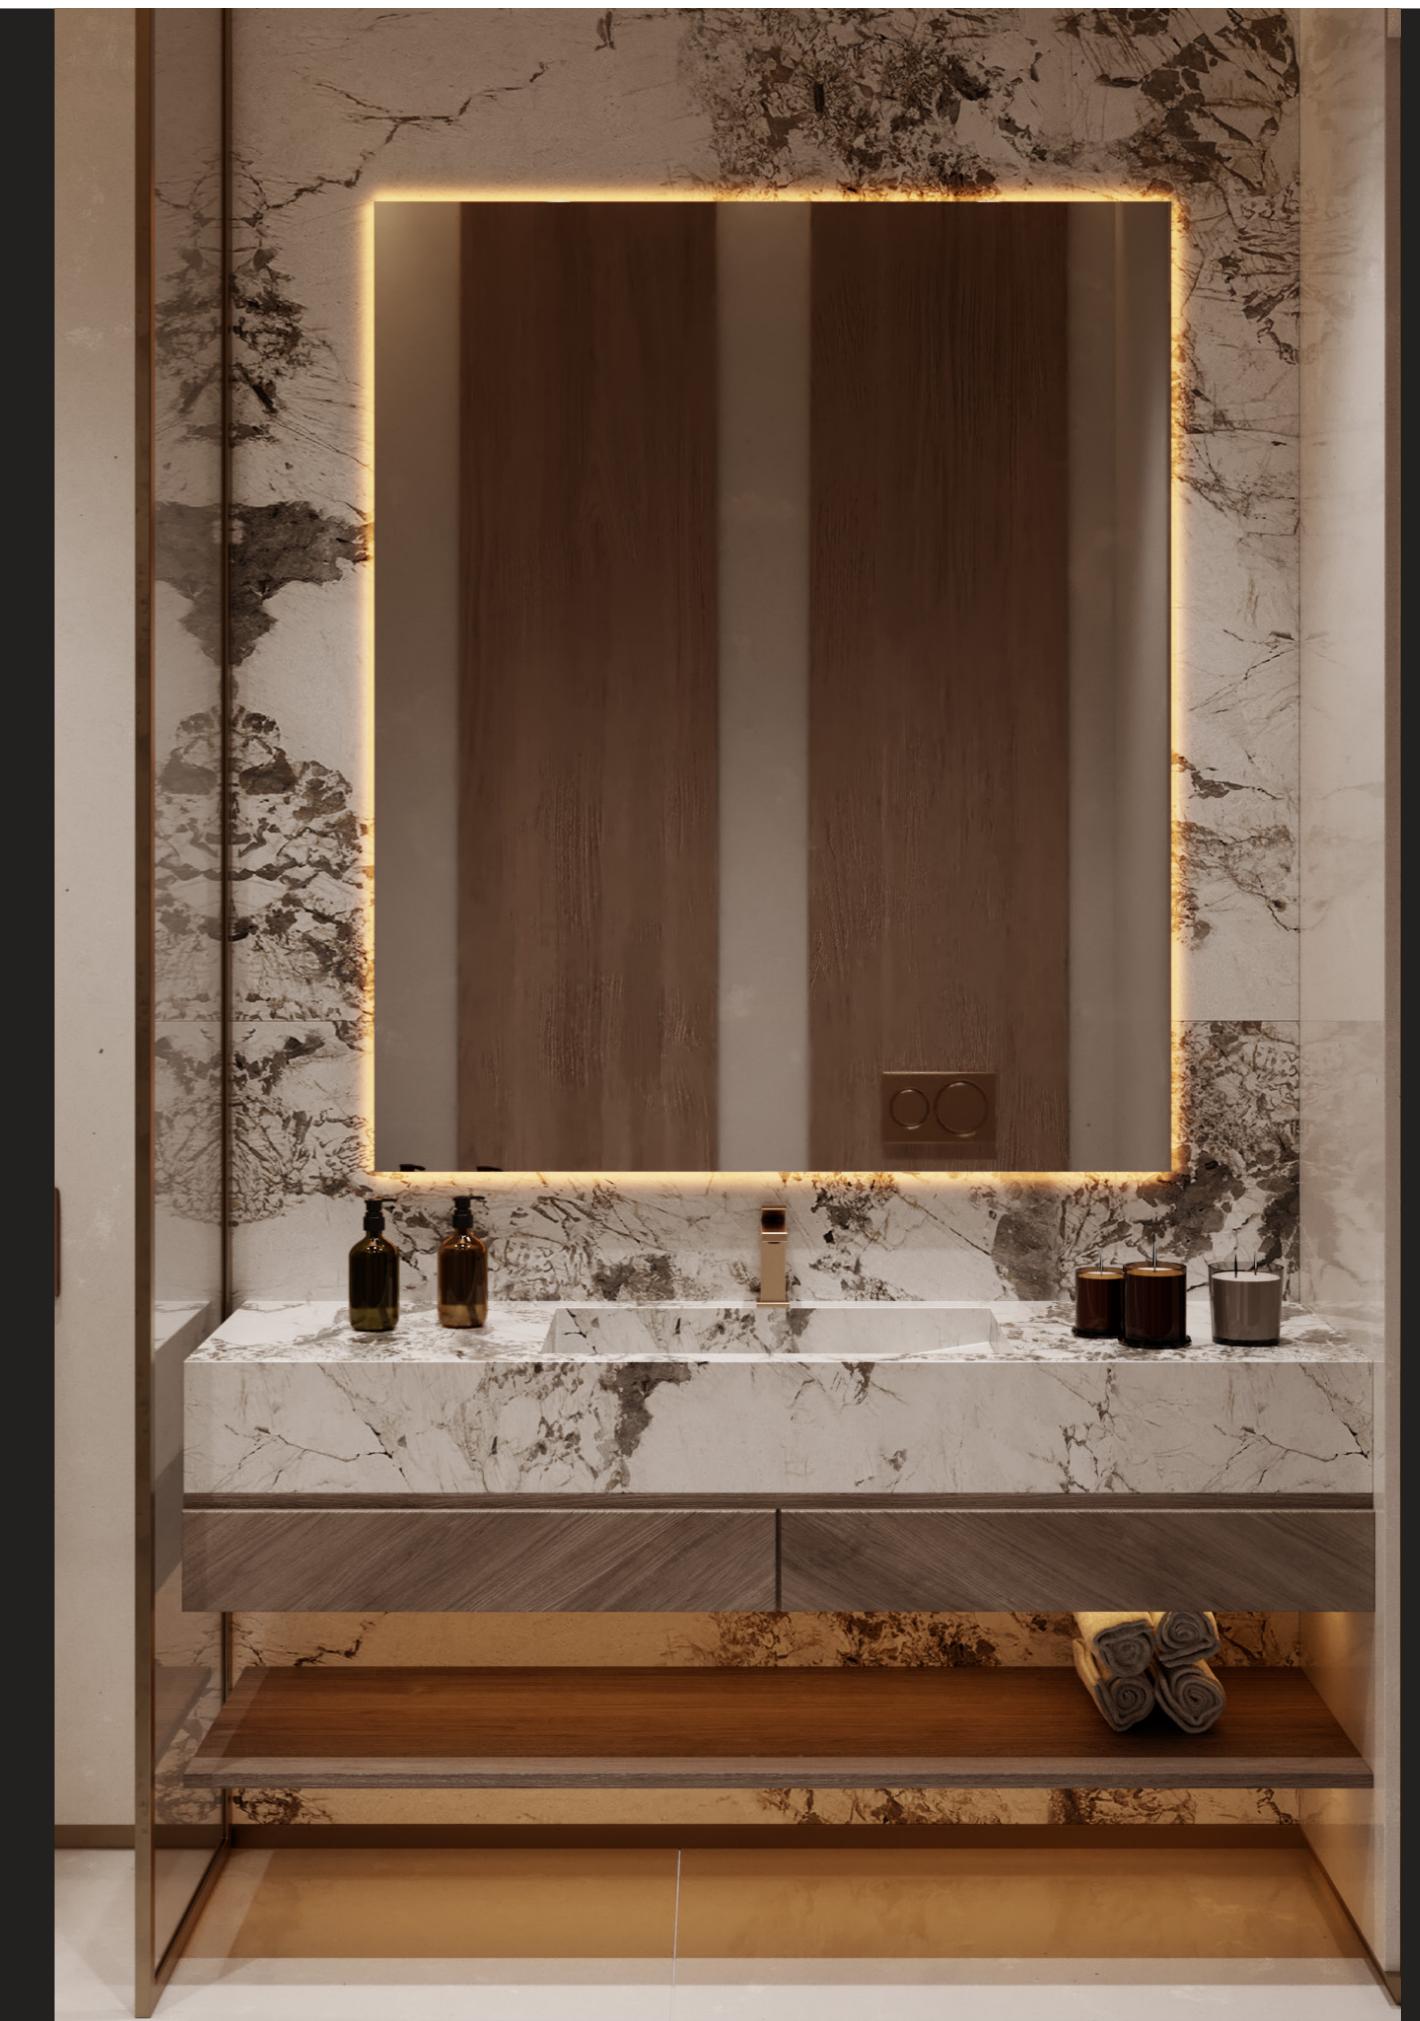

Back Kitchen

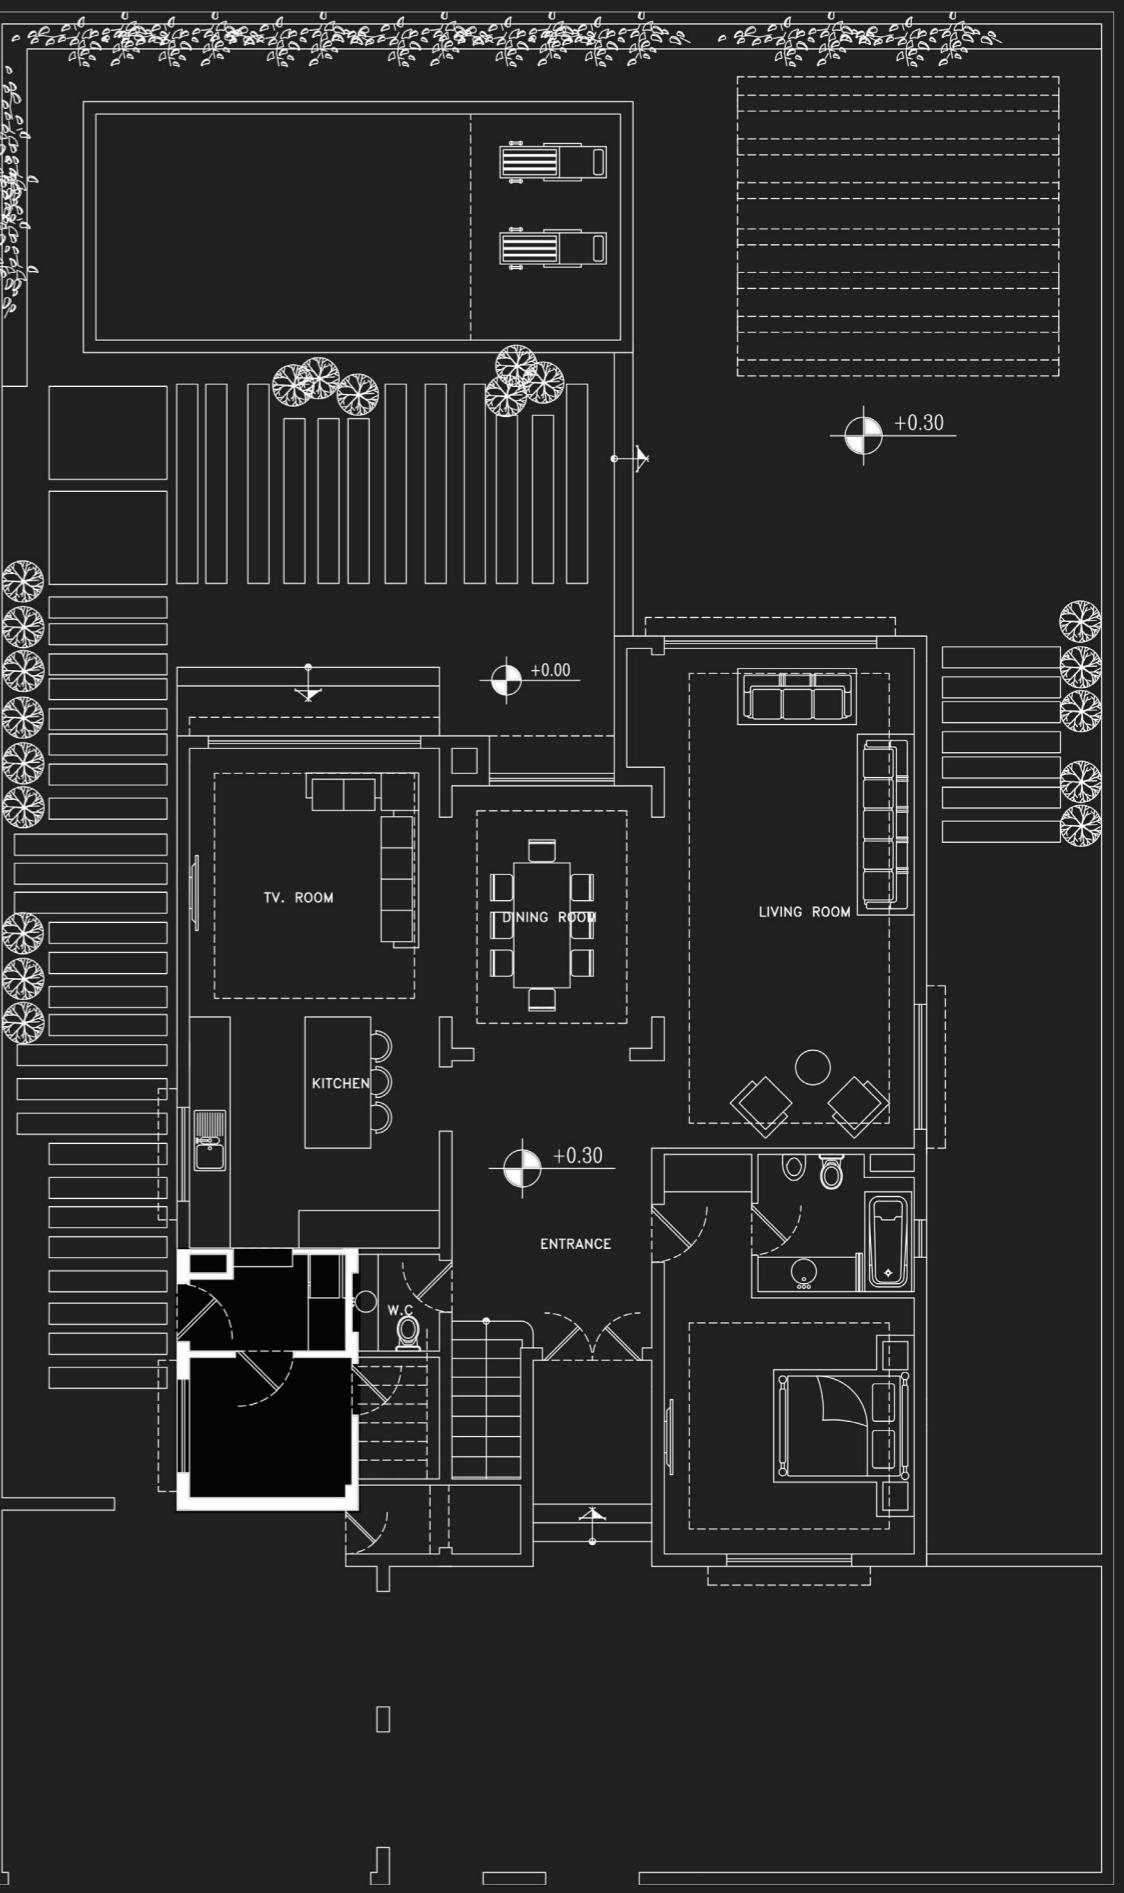




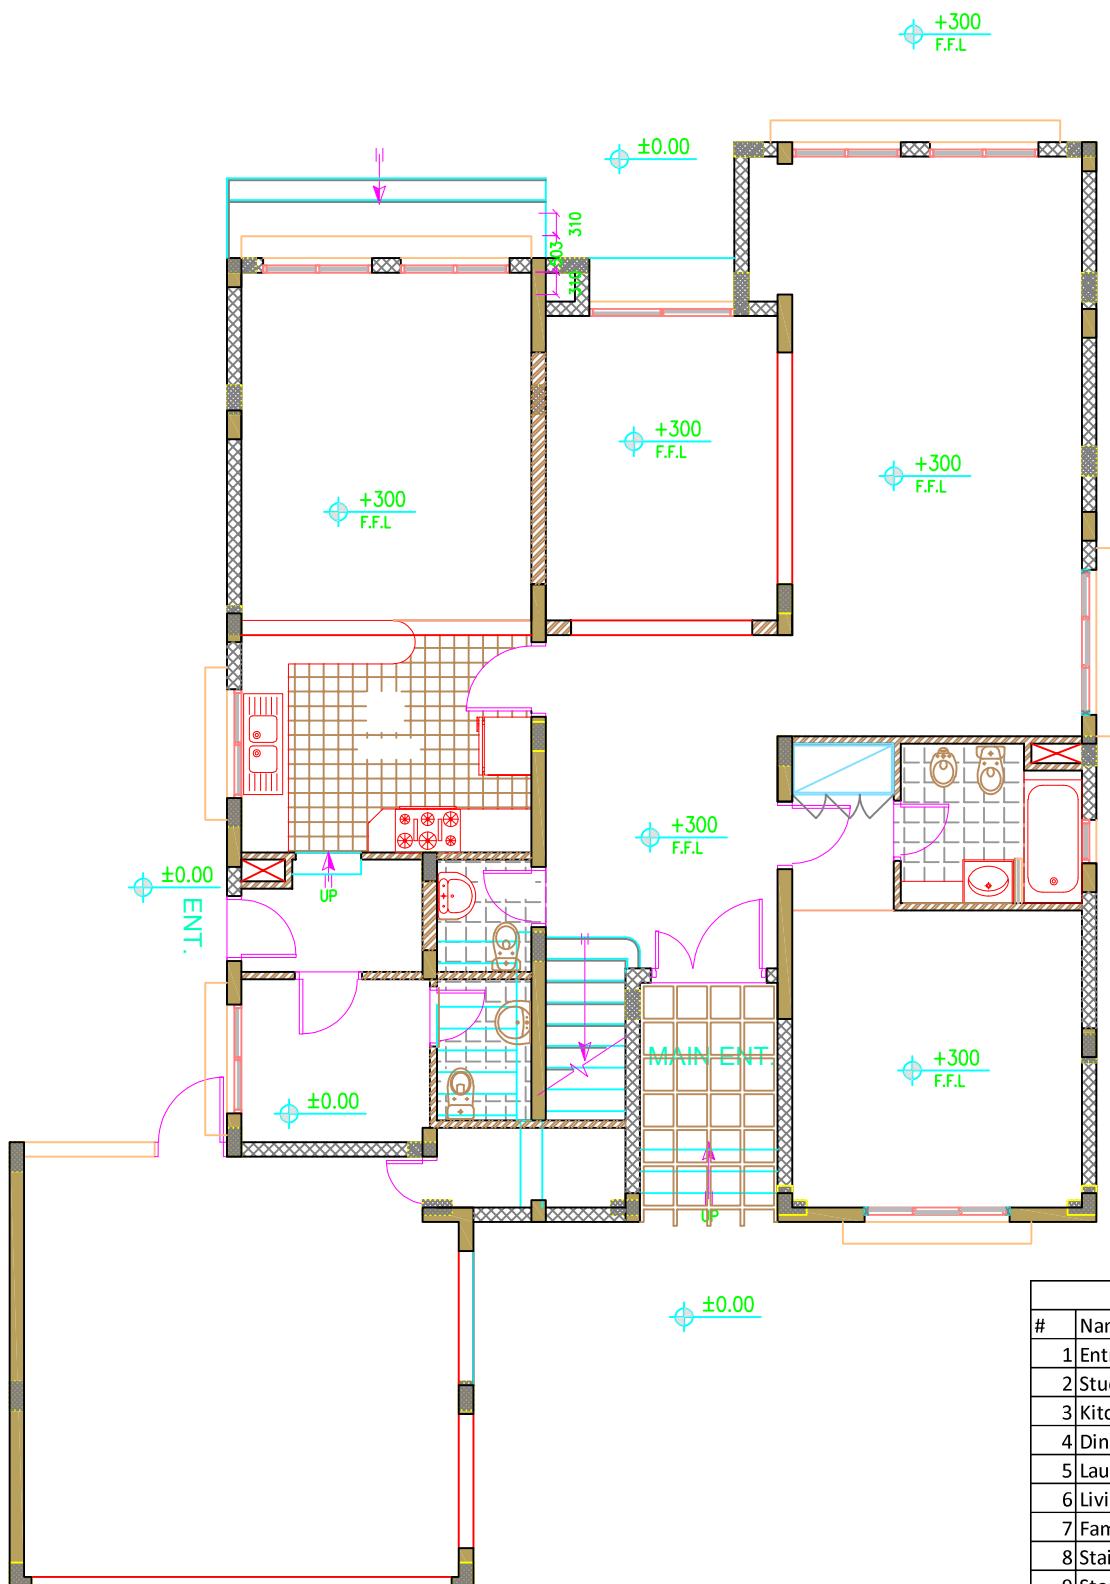

Legend		
#	Name	S, sq.m.
1	Entrance Hall	14.49
2	Study/Guest Room	19.8
3	Kitchen	12.99
4	Dining	13.94
5	Laundry	3.85
6	Living	34.1
7	Family Room	19.2
8	Stairs	2.86
9	Store	2.98
10	Guest Room Bathroom	5.28
11	Maid's Room Bathroom	2.62
12	Maid's Room	5.91
13	Powder Room	2.16
14	Garage	38.37
TOTAL AREA		178.55

DES.:	DATE:	PROJECT: VILLA TYPE 7	
DRAWN:	DATE:	TITLE: Ground Floor Furniture layout scheme	
CHKD:	DATE:	PROJECT NO:	41
APP.:	DATE:	CLIEAT:	Mr. Meadows
SCALE:	UNIT:	DRAWING NO:	41-A01-00
		REV.:	00
		CONSULT:	

BAMX
BELMORE

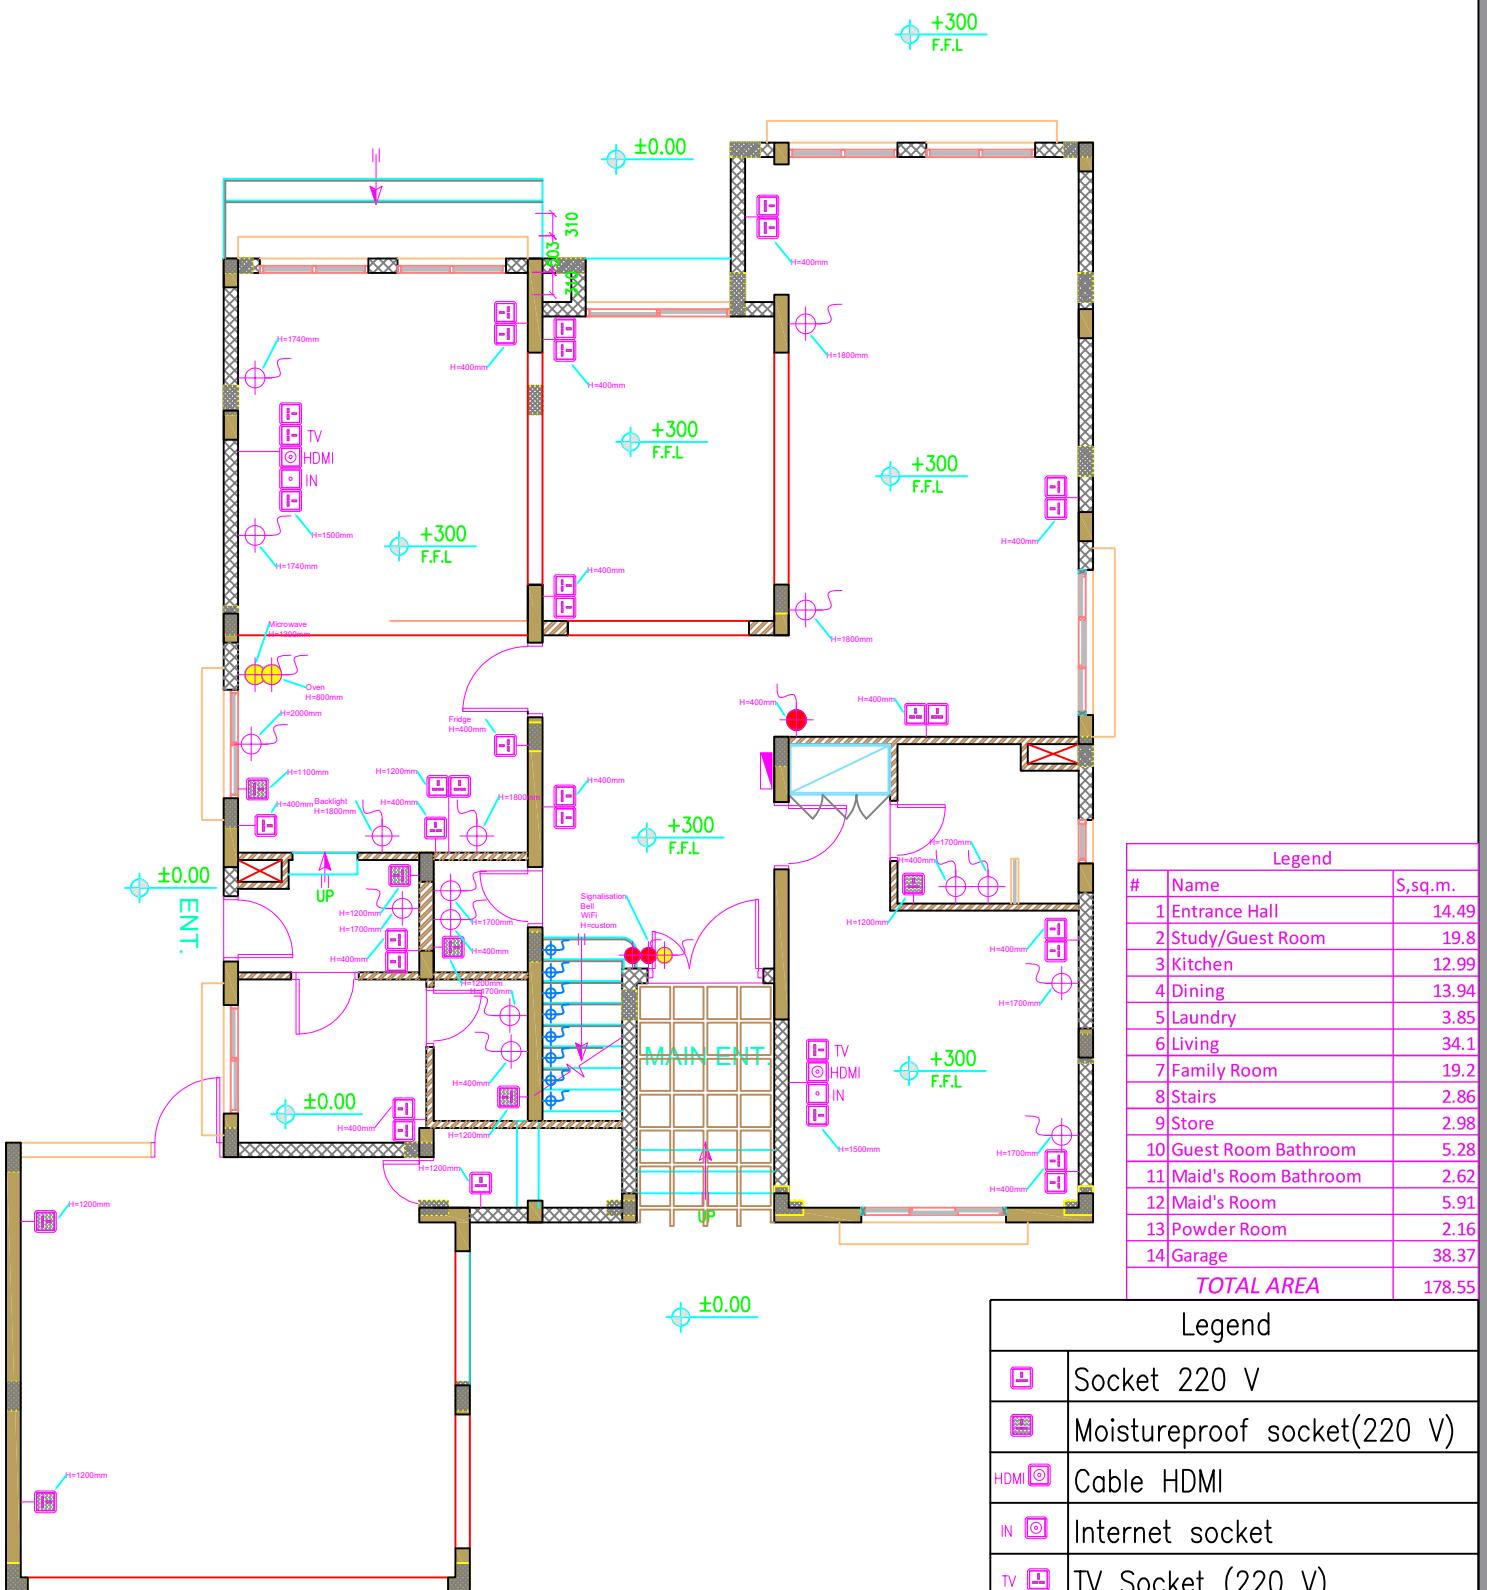


Note:

1. Consider the height of the electrical output for Kitchen equipment according to technical card (after order).
2. Space between center of socket and doorway 150 mm. All sockets are located 400 mm higher from finished floor elevation (except those marked editionally).
3. Provide outputs for lighting according to lighting design scheme.
5. Use waterproof sockets in areas with high moisture.
6. Dimensioning indicated to the center of installation box.
7. Mounting dimensions look additionally on wall schemes.
8. Mounting dimensions indicated from finished floor level.
9. This drawing shows the sockets and lighting only in the interior of the villa.

DES.:	DATE:	PROJECT: VILLA TYPE 7	
DRAWN:	DATE:	TITLE: Ground Floor Sockets and outlets scheme	
CHKD:	DATE:	PROJECT NO:	41
APP.:	DATE:	CLIEAT: Mr. Meadows	
SCALE:	UNIT:	DRAWING NO:	41-A02-00
		REV.:	00
		CONSULT:	

BAMX
BELMORE

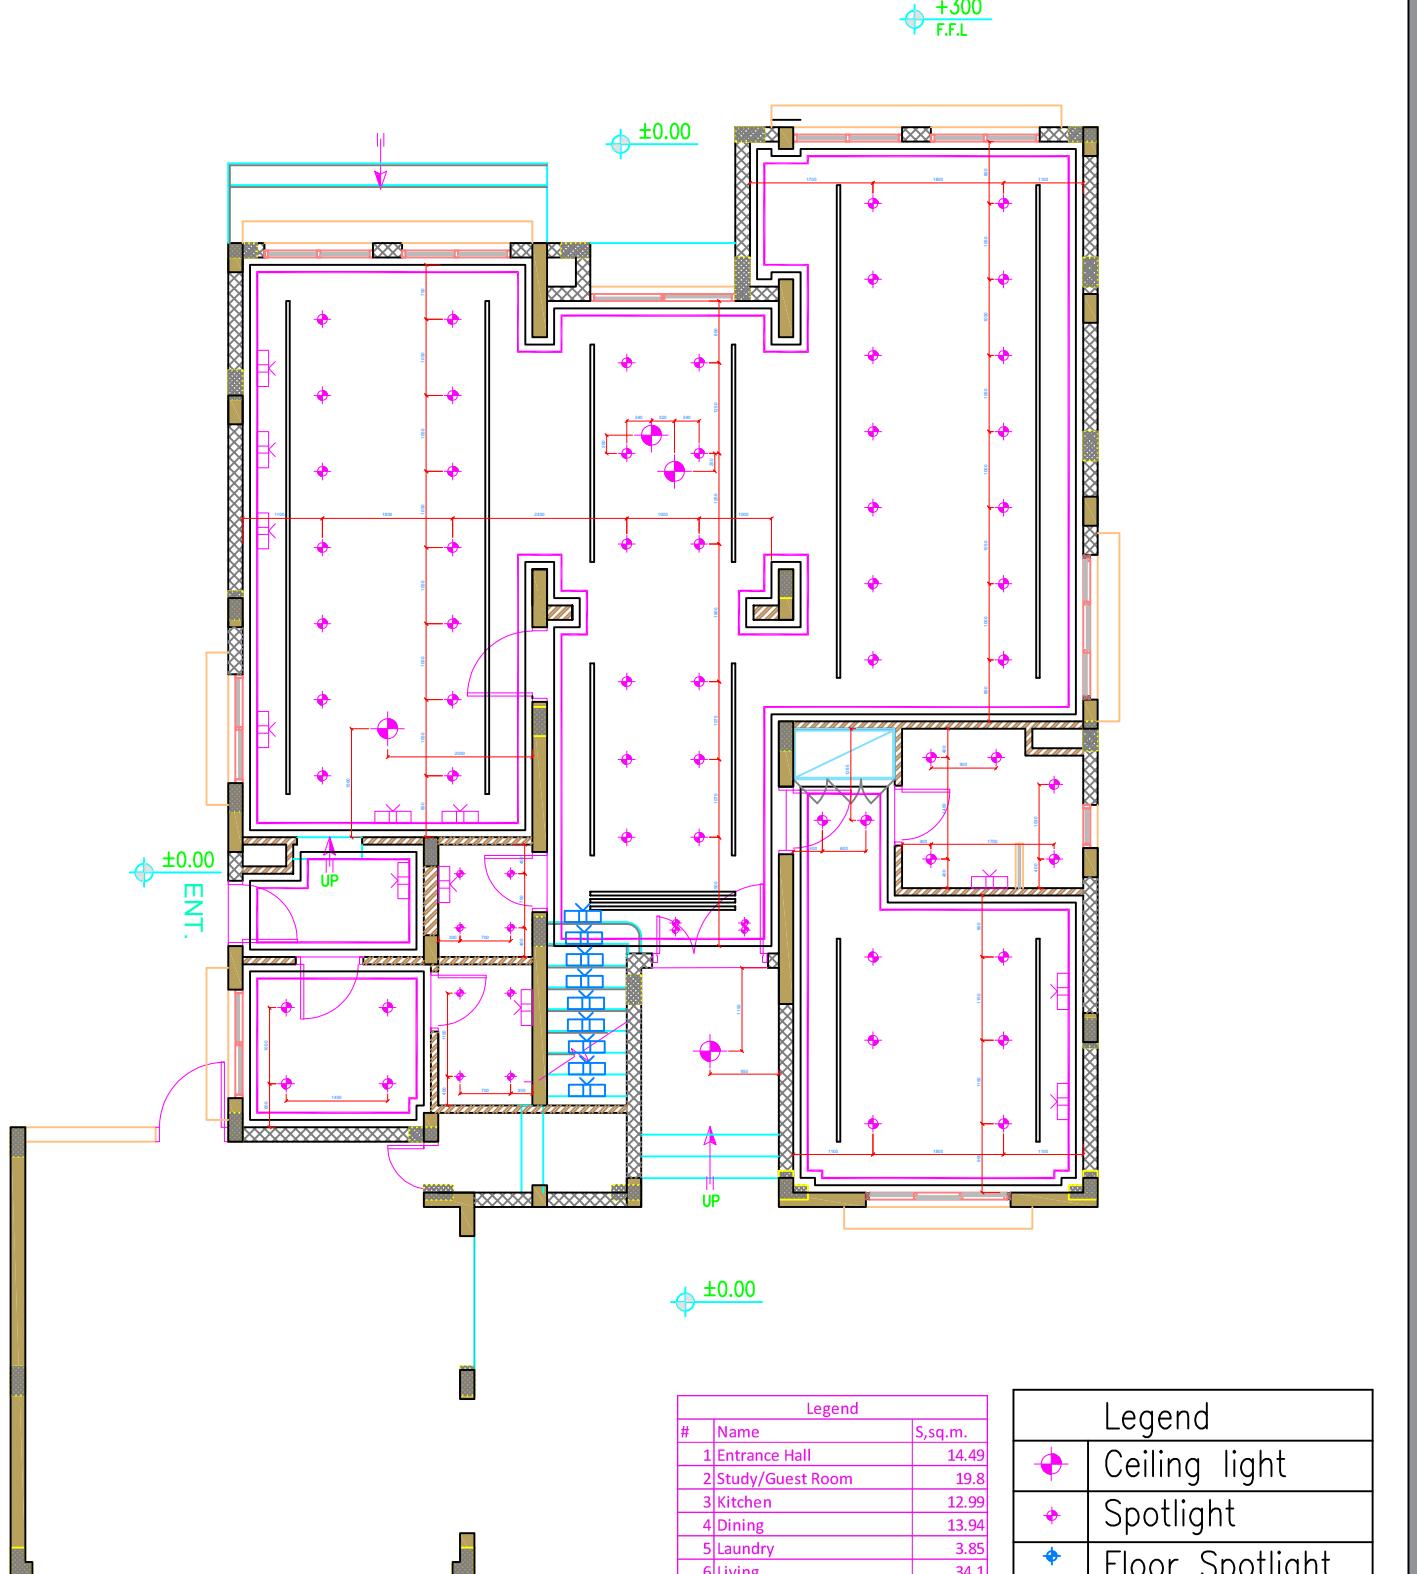

Note:


1. Mounting dimensions of wall backlights and sconces look on "Sockets and outlets scheme" and wall schemes.
2. Mounting of lighting according to technical cards.

Legend		
#	Name	S,sq.m.
1	Entrance Hall	14.49
2	Study/Guest Room	19.8
3	Kitchen	12.99
4	Dining	13.94
5	Laundry	3.85
6	Living	34.1
7	Family Room	19.2
8	Stairs	2.86
9	Store	2.98
10	Guest Room Bathroom	5.28
11	Maid's Room Bathroom	2.62
12	Maid's Room	5.91
13	Powder Room	2.16
14	Garage	38.37
TOTAL AREA		178.55

Legend	
●	Ceiling light
◆	Spotlight
◆	Floor Spotlight
●	Backlight
●	Floor backlight
□	Sconce
—	LED

DES.:	DATE:	PROJECT: VILLA TYPE 7	
DRAWN:	DATE:	TITLE: Ground Floor Lighting design scheme	
CHKD:	DATE:	PROJECT NO:	41
APP.:	DATE:	CLIEAT:	Mr. Meadows
SCALE:	UNIT:	DRAWING NO:	41-A03-00
		REV.:	00
		CONSULT:	

BAMX
BELMORE

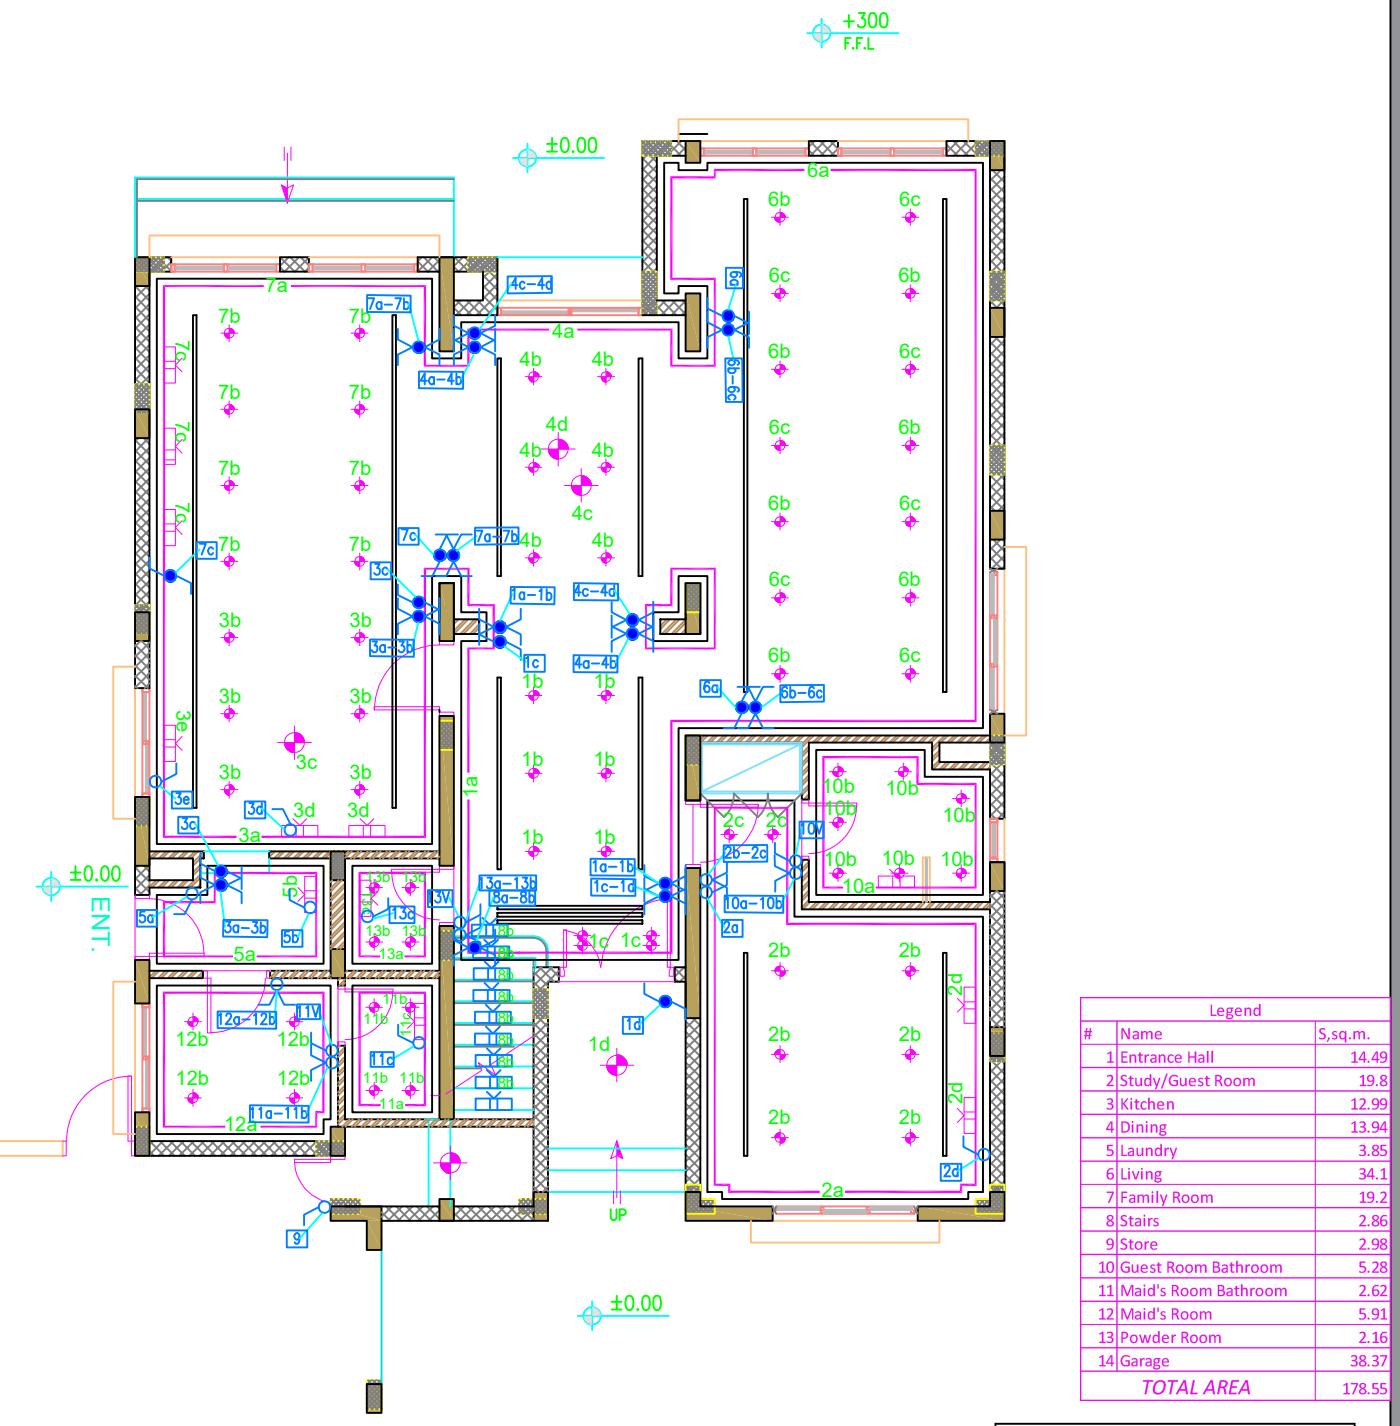


Note:
1. Mounting height of switches
h=1300mm, Space from doorway 150 mm
(Except those marked).
2. Dimensioning indicated to the center
of installation box.
3. Switch in bathrooms in one
installation box with socket.
4. Mounting dimensions look additionally
on wall schemes.
5. Look together with DP-4.
6. Mounting dimensions indicated from
finished floor level.
7. This drawing shows the switches
only in the interior of the villa.

Legend	
●	Ceiling light
○	Spotlight
○	Floor Spotlight
○	Backlight
○	Floor backlight
○	Sconce
—	LED

DES.:	DATE:	PROJECT: VILLA TYPE 7			
DRAWN:	DATE:	TITLE: Ground Floor - Swiches scheme			
CHKD:	DATE:	PROJECT NO: 41		CLIEAT: Mr. Meadows	
APP.:	DATE:	DRAWING NO: 41-A04-00		REV.: 00	CONSULT:
SCALE:	UNIT:				

BAMX
BELMORE

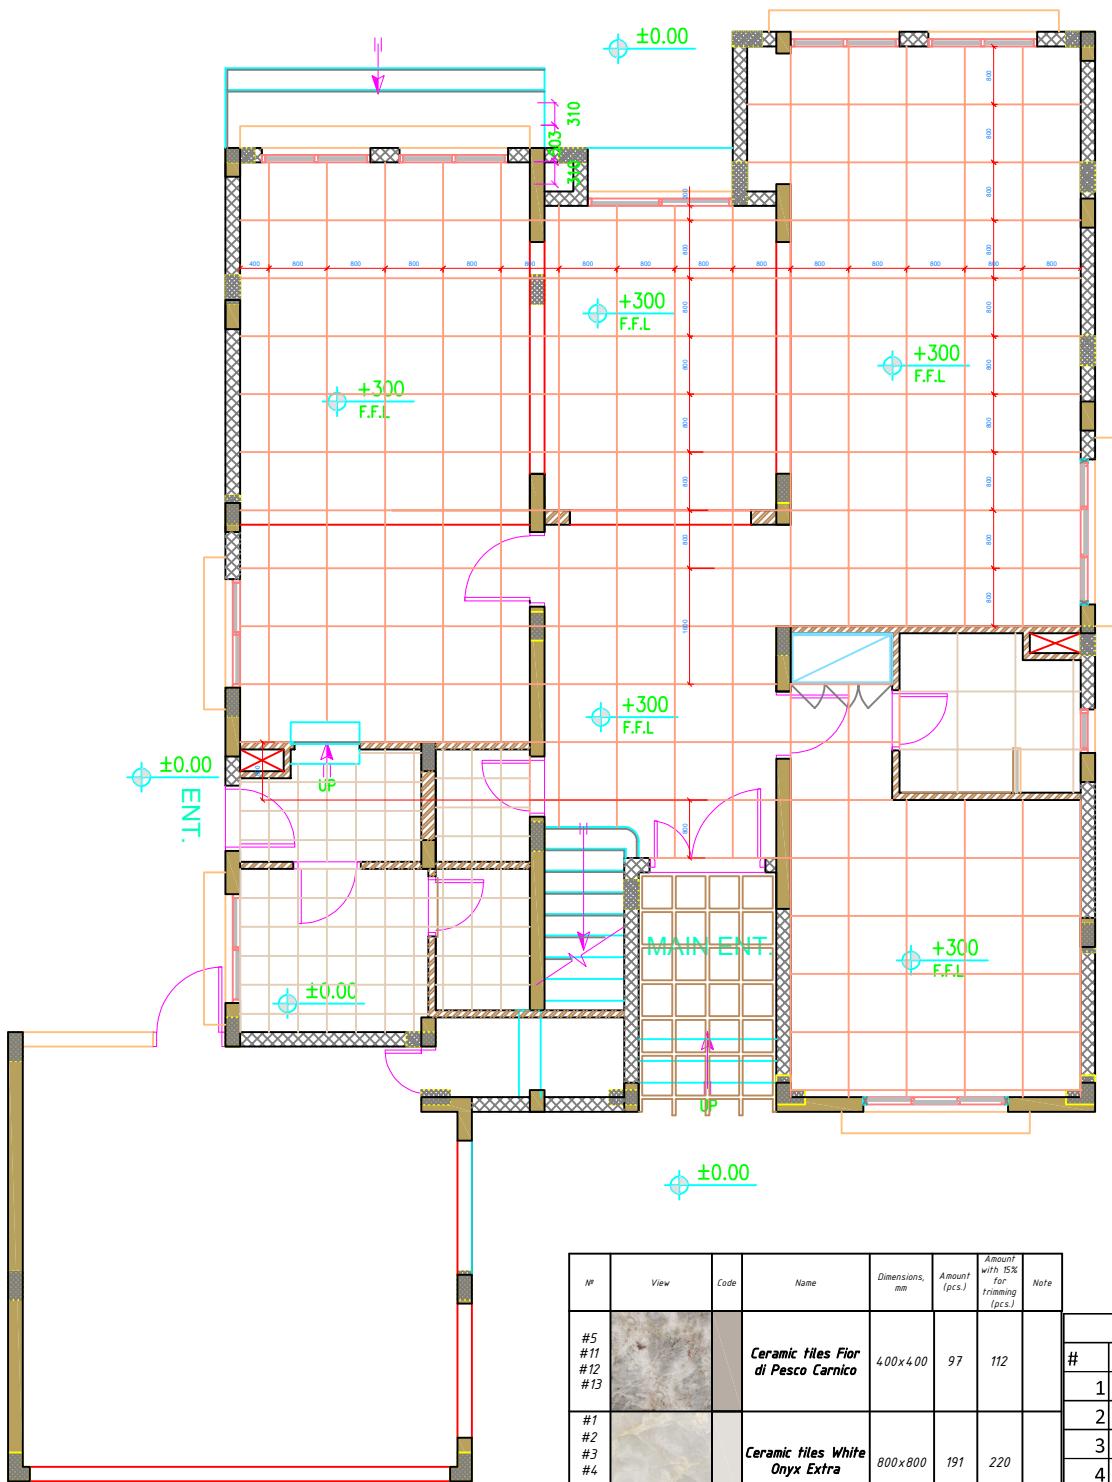

Note:
 1. All dimensions clarify locally.
 2. Specify references before order.
 3. Marble pattern approve locally, according to visualisation.
 4. Dimensions of marble is preliminary and can be bigger according to laying technology marble plates fit in according to texture and pattern - using big slabs.
 5. Marble pattern changes approve with architect.


№	View	Code	Name	Dimensions, mm	Amount (p.cs.)	Amount with 15% for trimming (p.cs.)	Note
#5 #11 #12 #13			Ceramic Tiles Fior di Pesco Carnico	400x400	97	112	
#1 #2 #3 #4 #6 #7			Ceramic Tiles White Onyx Extra	600x600	191	220	
#10			Ceramic Tiles Statuario Extra	800x800	9	11	
#5			Beige travertine stone	950x300 Th=40	2	2	
#5			White travertine stone	950x110 Th=20	2	2	

Legend

#	Name	S, sq.m.
1	Entrance Hall	14.49
2	Study/Guest Room	19.8
3	Kitchen	12.99
4	Dining	13.94
5	Laundry	3.85
6	Living	34.1
7	Family Room	19.2
8	Stairs	2.86
9	Store	2.98
10	Guest Room Bathroom	5.28
11	Maid's Room Bathroom	2.62
12	Maid's Room	5.91
13	Powder Room	2.16
14	Garage	38.37
		TOTAL AREA
		178.55

DES.:	DATE:	PROJECT: VILLA TYPE 7		
DRAWN:	DATE:	TITLE: Ground Floor- Floor scheme		
CHKD:	DATE:	PROJECT NO: 41 CLIEAT: Mr. Meadows		
APP.:	DATE:	DRAWING NO: 41-A05-00	REV.: 00	CONSULT:
SCALE:	UNIT:			

BAMX
BELMORE

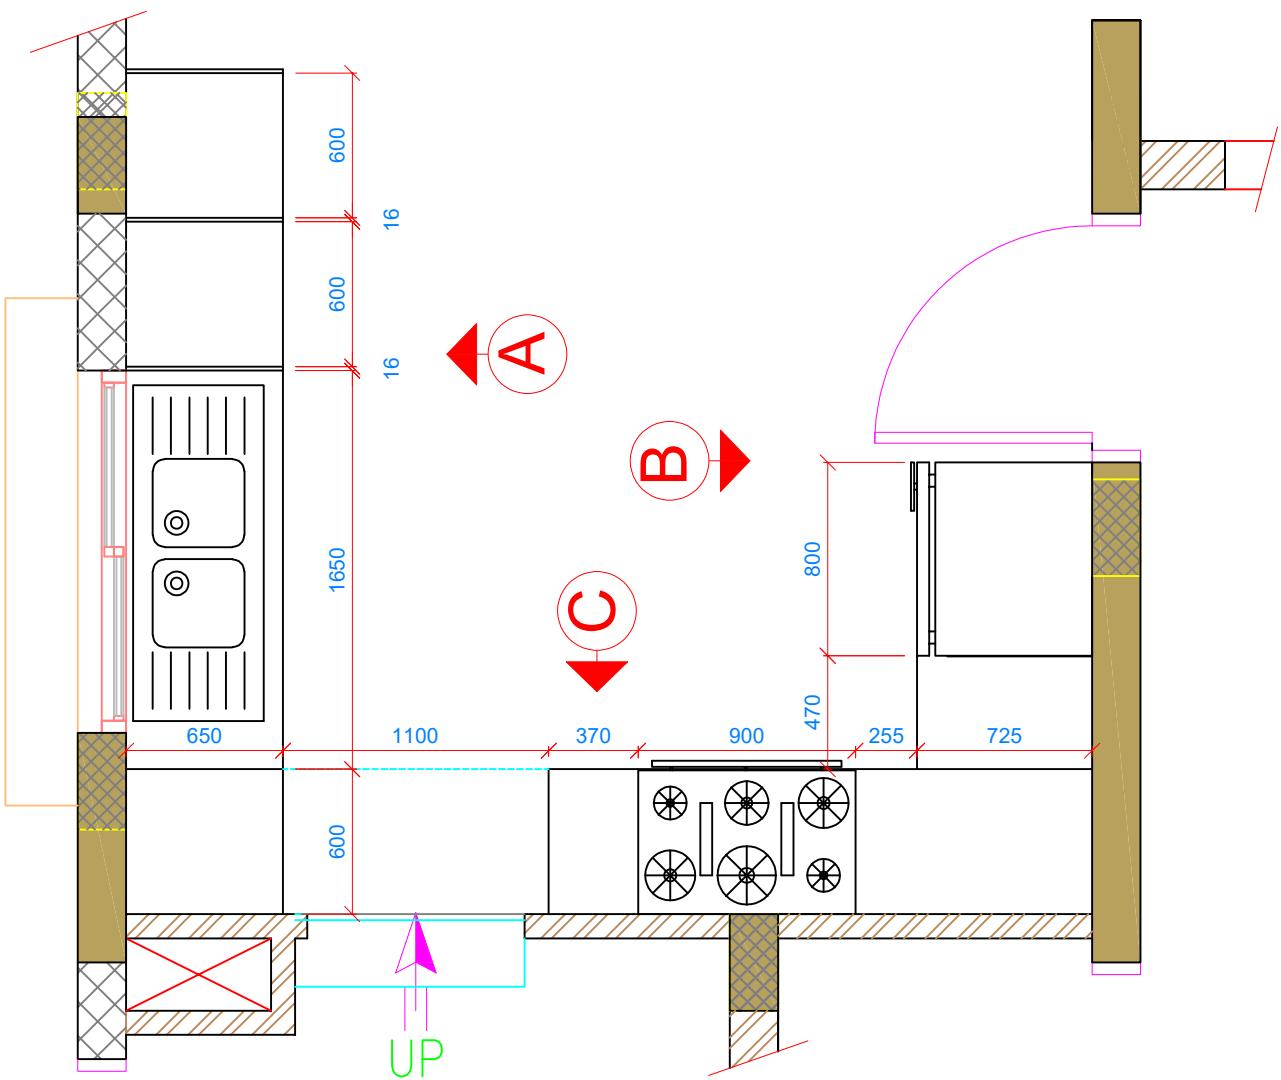


Note:

1. All dimensions of the kitchen furniture refine locally before ordering.

DES.:	DATE:	PROJECT: VILLA TYPE 7	
DRAWN:	DATE:	TITLE: Ground Floor- Wall scheme , Kitchen	
CHKD:	DATE:	PROJECT NO: 41	
APP.:	DATE:	CLIEAT: Mr. Meadows	
SCALE:	UNIT:	DRAWING NO: 41-A06-00	
		REV.: 00	
		CONSULT:	

BAMX
BELMORE

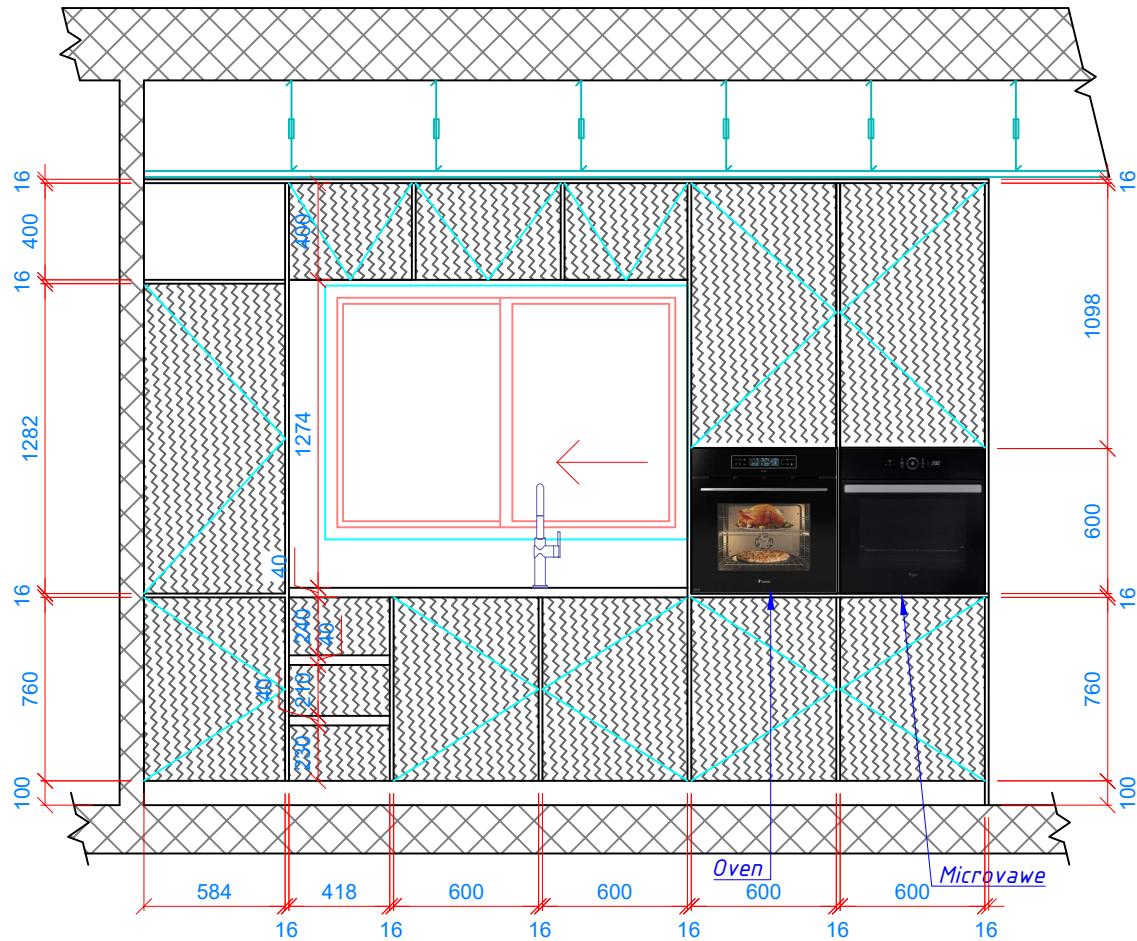


Note:

1. All dimensions of the kitchen furniture refine locally before ordering.

DES.:	DATE:	PROJECT:	VILLA TYPE 7	
DRAWN:	DATE:	TITLE:		
CHKD:	DATE:	Ground Floor- Wall scheme , Kitchen Wei A		
APP.:	DATE:	PROJECT NO:	41	CLIEAT: Mr. Meadows
SCALE:	UNIT:	DRAWING NO:	41-A07-00	REV.: 00 CONSULT:

BAMX
BELMORE

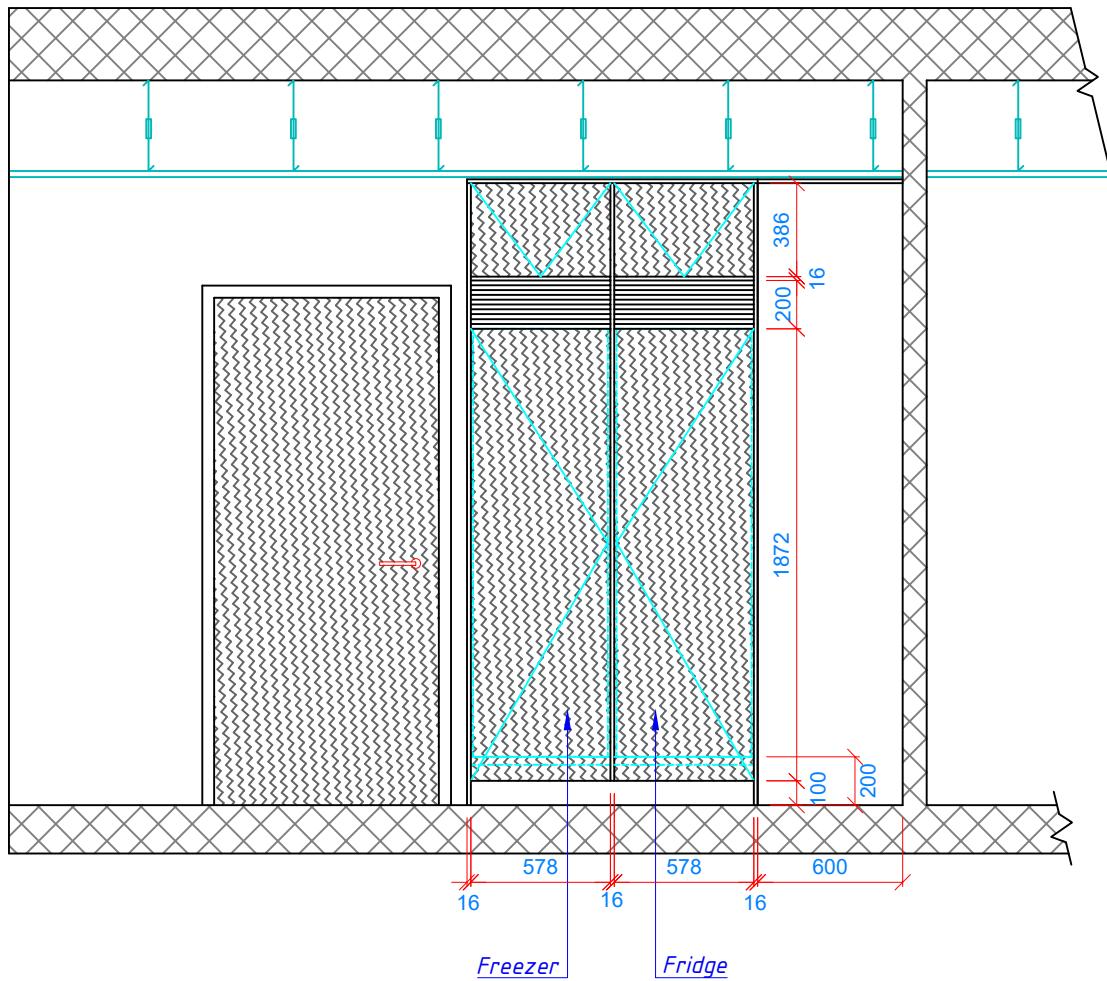


Note:

1. All dimensions of the kitchen furniture refine locally before ordering.

DES.:	DATE:	PROJECT: VILLA TYPE 7	
DRAWN:	DATE:	TITLE: Ground Floor- Wall scheme , Kitchen Wei B	
CHKD:	DATE:	PROJECT NO: 41	CLIEAT: Mr. Meadows
APP.:	DATE:	DRAWING NO: 41-A08-00	REV.: 00 CONSULT:
SCALE:	UNIT:		

BAMX
—
BELMORE

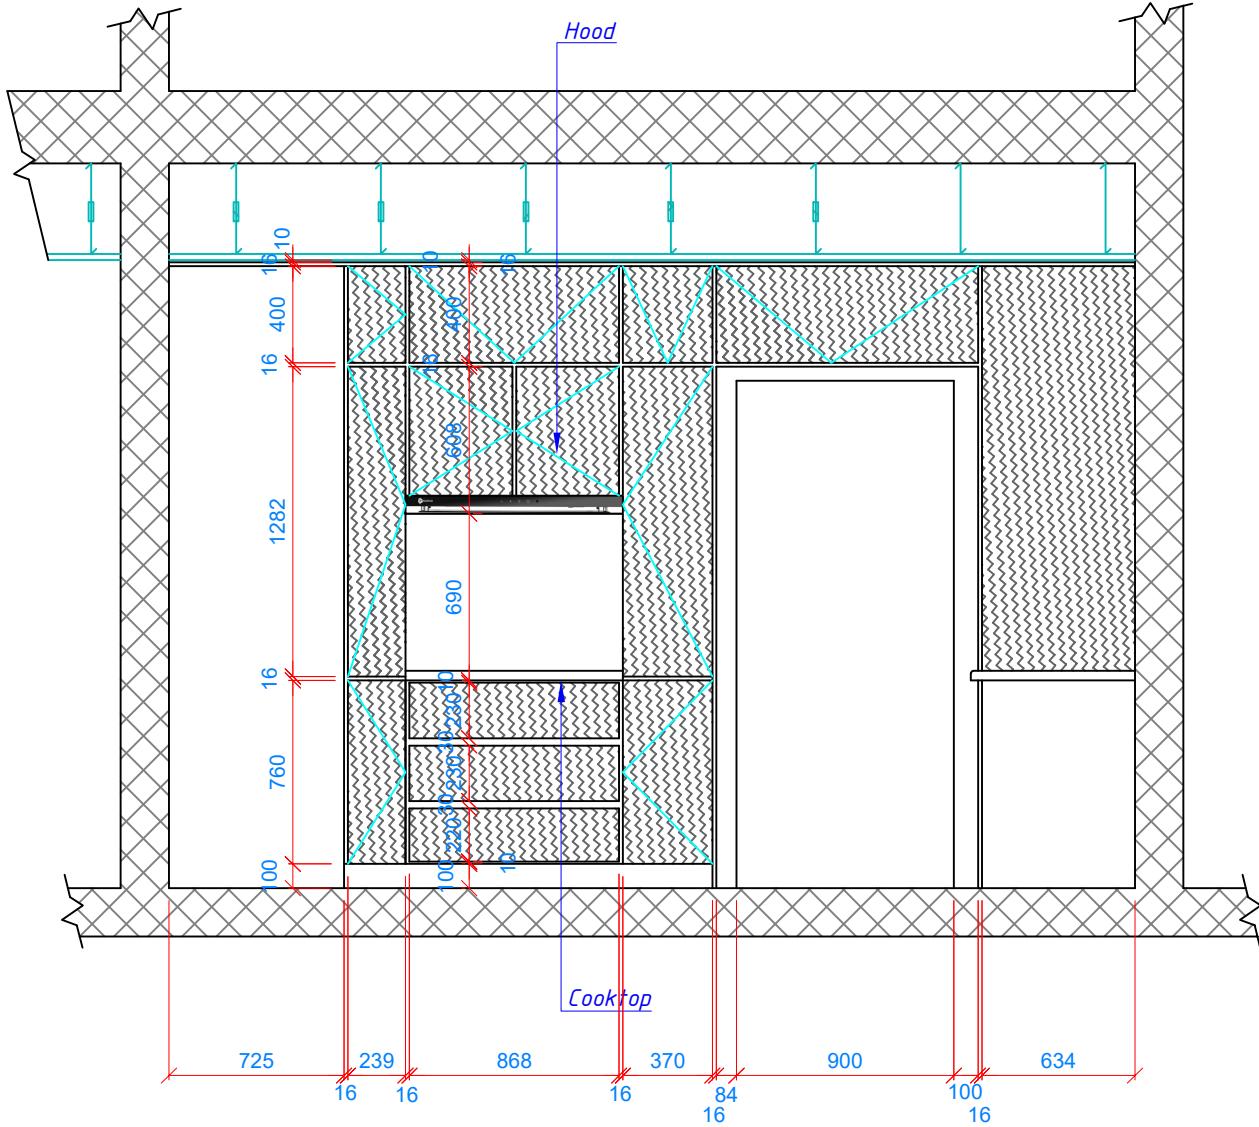


Note:

1. All dimensions of the kitchen furniture refine locally before ordering.

DES.:	DATE:	PROJECT:	VILLA TYPE 7	
DRAWN:	DATE:	TITLE:	Ground Floor- Wall scheme , Kitchen Wei C	
CHKD:	DATE:	PROJECT NO:	41	CLIEAT: Mr. Meadows
APP.:	DATE:	DRAWING NO:	41-A09-00	REV.: 00 CONSULT:
SCALE:	UNIT:			

BAMX
BELMORE


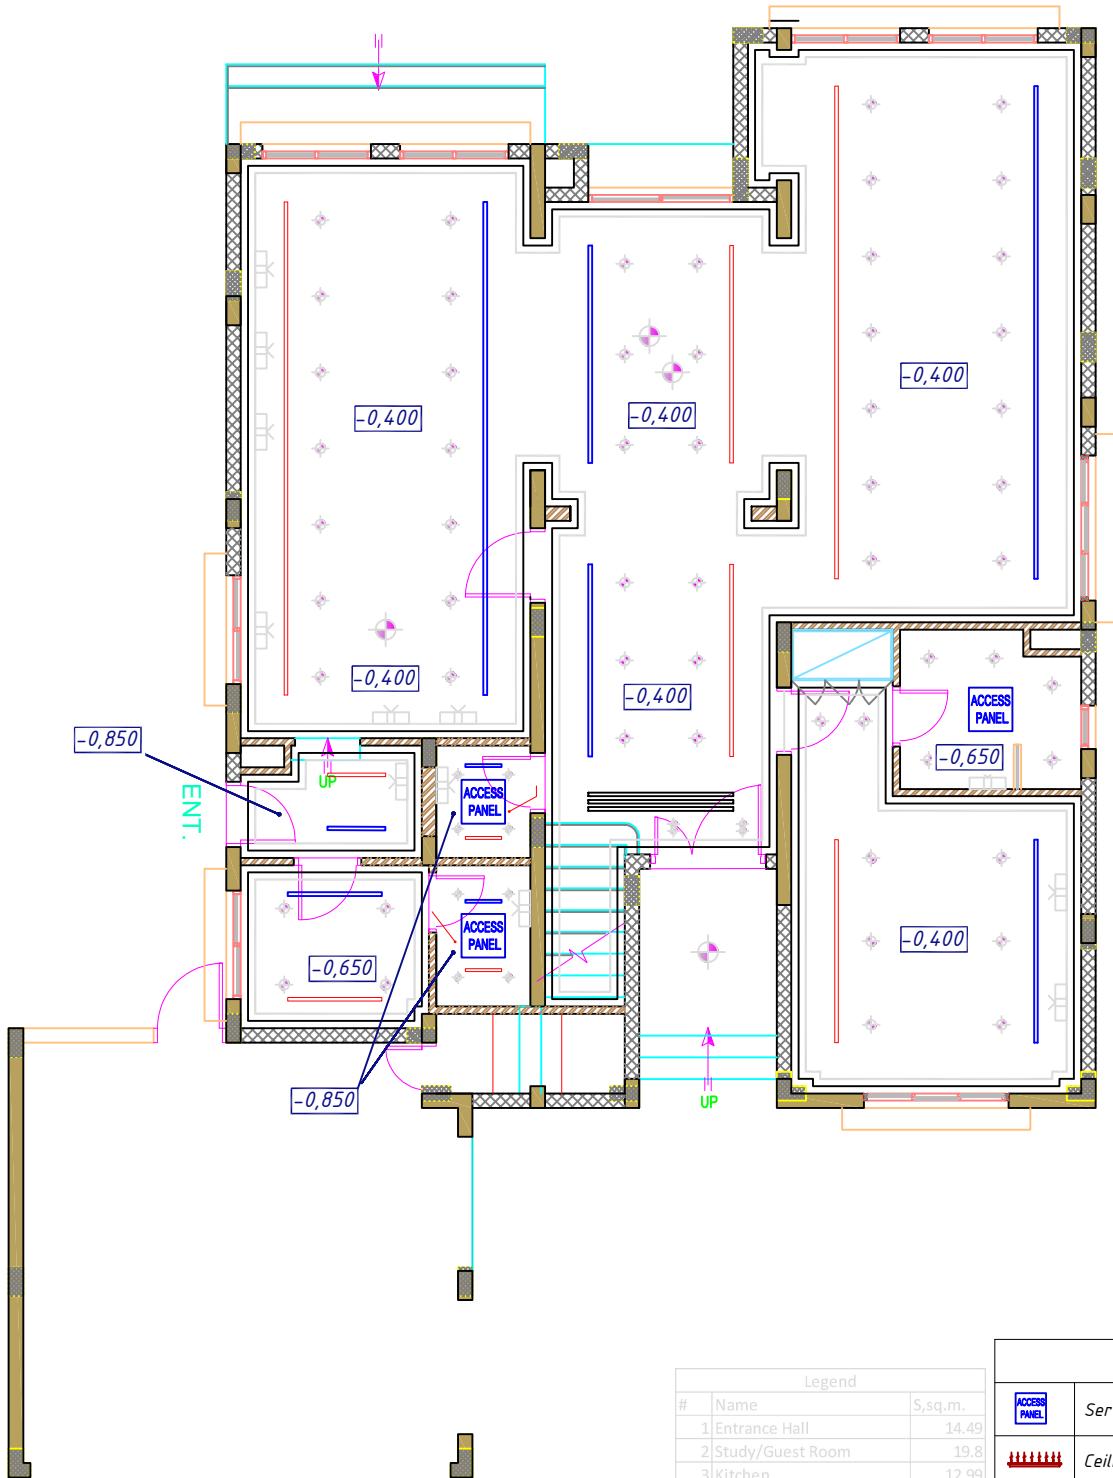


Legend		
#	Name	S,sq.m.
1	Entrance Hall	14.49
2	Study/Guest Room	19.8
3	Kitchen	12.99
4	Dining	13.94
5	Laundry	3.85
6	Living	34.1
7	Family Room	19.2
8	Stairs	2.86
9	Store	2.98
10	Guest Room Bathroom	5.28
11	Maid's Room Bathroom	2.62
12	Maid's Room	5.91
13	Powder Room	2.16
14	Garage	38.37
		TOTAL AREA
		178.55

Legend	
ACCESS PANEL	Service access hatch for AC units
	Ceiling Return Grill
	Ceiling Supply Grill
	Wall mounted Supply Grill
	Wall mounted Return Grill
—	Return Linear Ceiling Air Diffuser
—	Supply Linear Ceiling Air Diffuser
■■■	Air Conditioner

DES.:	DATE:	PROJECT: VILLA TYPE 7	
DRAWN:	DATE:	TITLE: Ground Floor	
CHKD:	DATE:	Ceiling design scheme + AC scheme	
APP.:	DATE:	PROJECT NO: 41	REV.: CLIEAT: Mr. Meadows
SCALE:	UNIT:	DRAWING NO: 41-A10-00 00	CONSULT:

BAMX
BELMORE

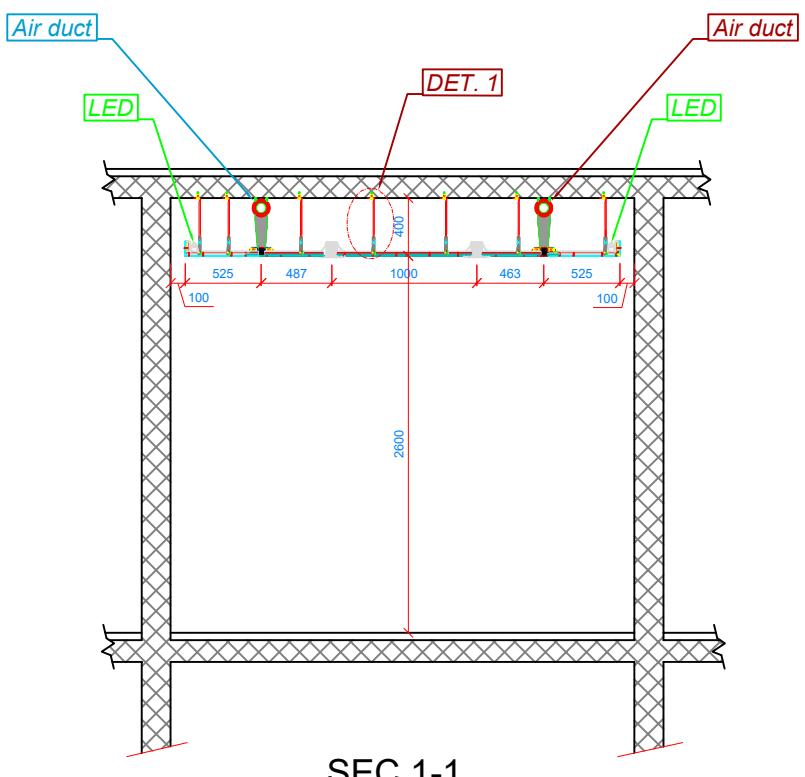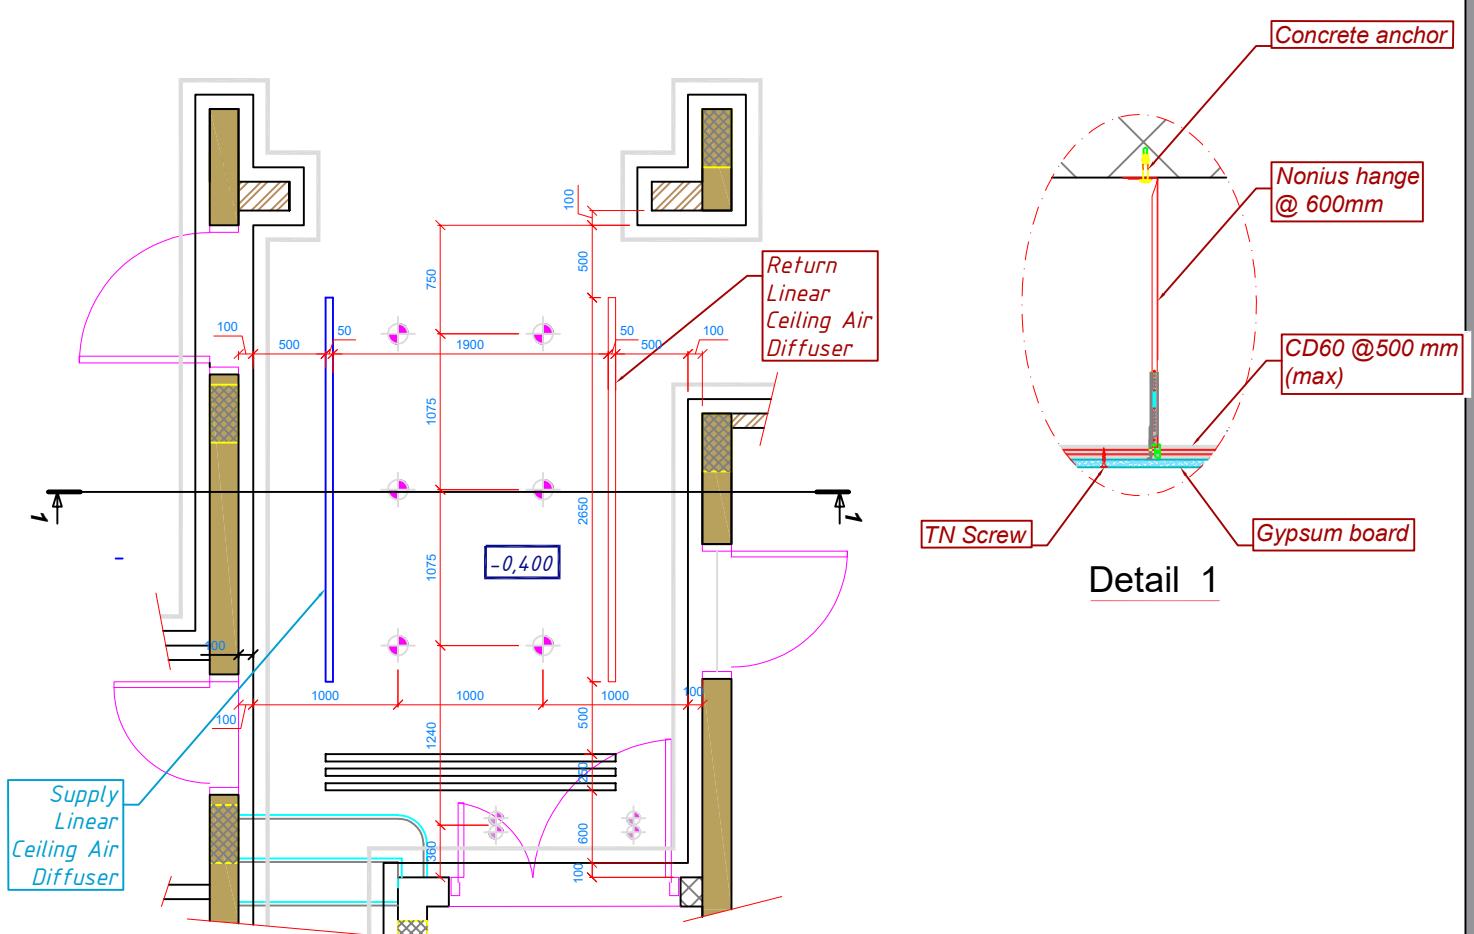


Note:

- 1. All dimensions clarify locally*
- 2. Strengthen ceiling for gypsum decorative elements.*
- 3. Look together with DP-7.1*
- 4. Wall and ceiling painting Oikos OTTOCENTO*

DES.:	DATE:	PROJECT:	VILLA TYPE 7		
DRAWN:	DATE:	TITLE:	Ground Floor		<i>Ceiling section scheme Room #1 Entrance Hall</i>
CHKD:	DATE:	PROJECT NO:	41	REV.:	CLIEAT: Mr. Meadows
APP.:	DATE:	DRAWING NO:	41-A11-00	00	CONSULT:
SCALE:	UNIT:				

BAMX


BELMORE

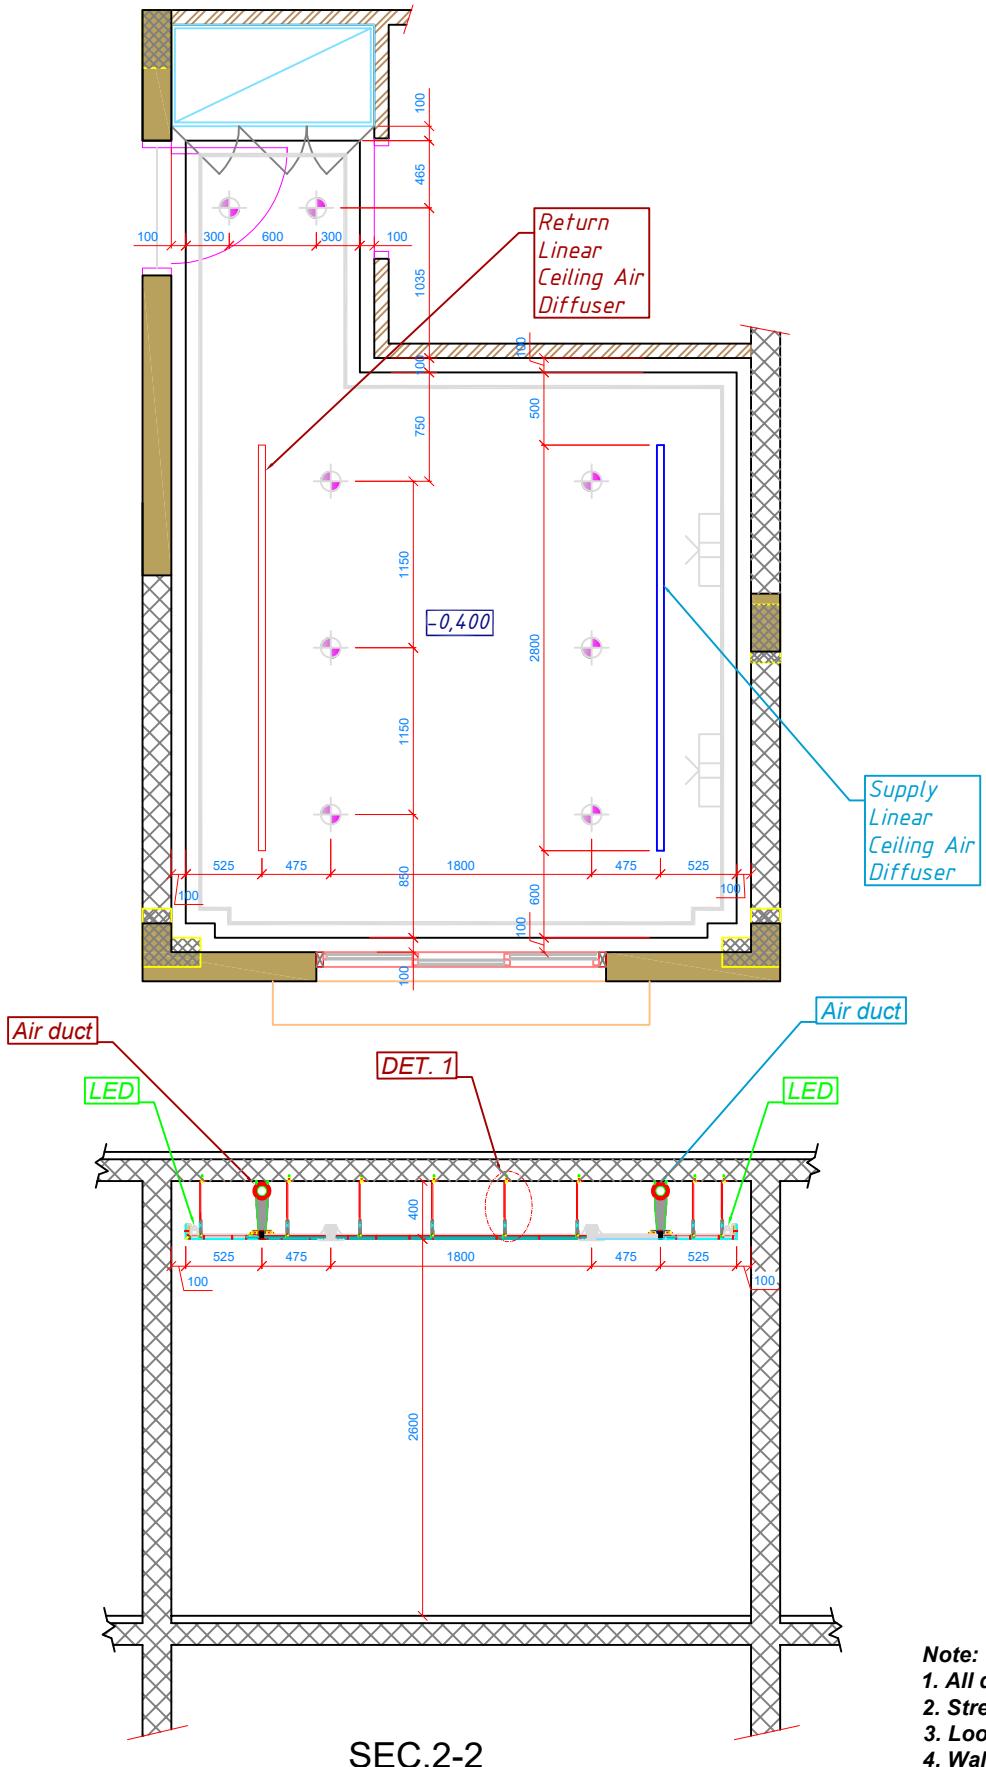

Note:
 1. All dimensions clarify locally
 2. Strengthen ceiling for gypsum decorative elements.
 3. Look together with DP-7.1
 4. Wall and ceiling painting Oikos OTTOCENTO

DES.:	DATE:	PROJECT: VILLA TYPE 7	
DRAWN:	DATE:	TITLE: Ground Floor	Ceiling section scheme
CHKD:	DATE:	PROJECT NO: 41	Room #2 Office/Guest Room
APP.:	DATE:	REV.: 00	CLIEAT: Mr. Meadows
SCALE:	UNIT:	DRAWING NO: 41-A12-00 00	CONSULT:

BAMX
 BELMORE


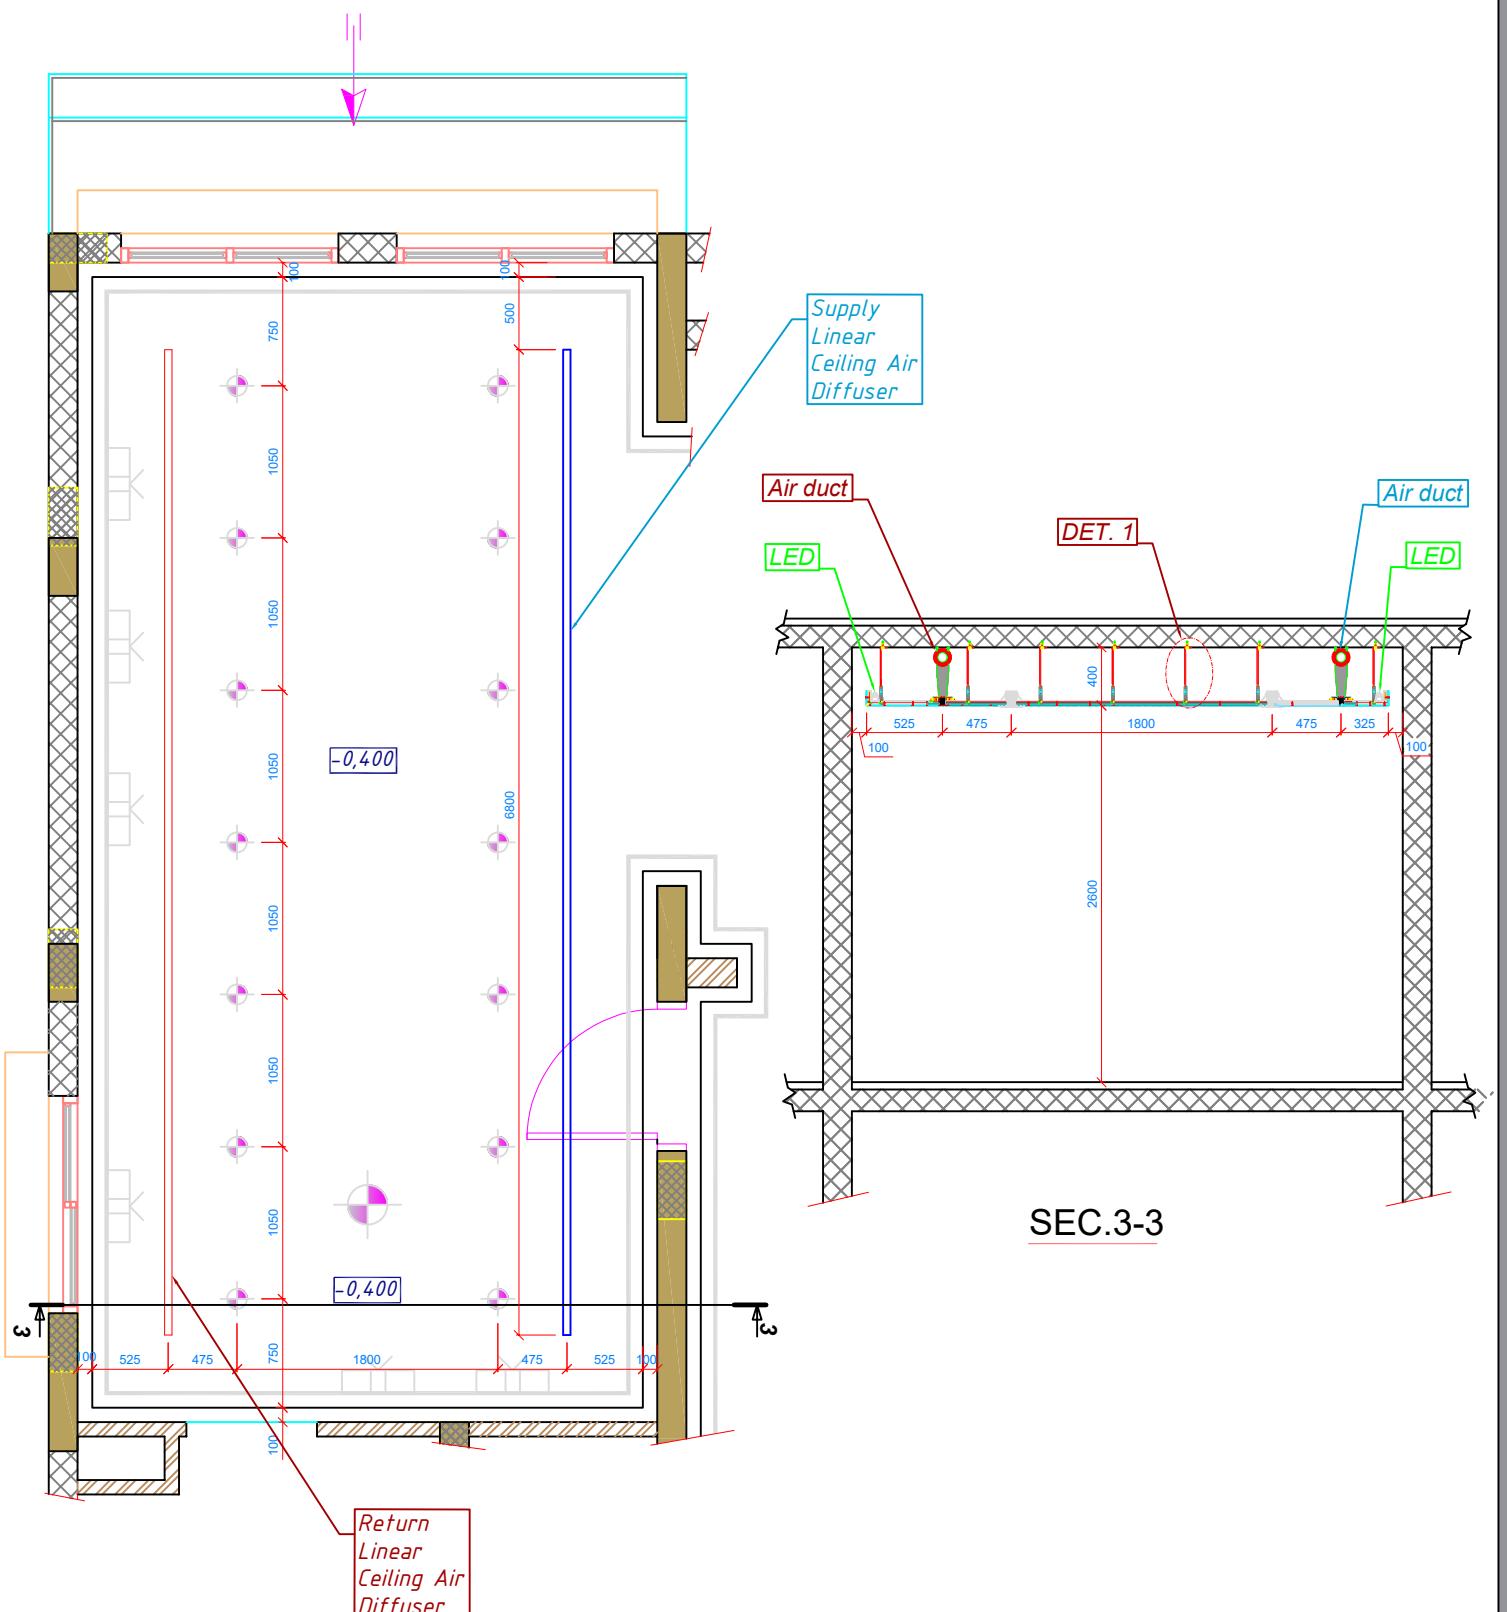


Note:

1. All dimensions clarify locally
2. Strengthen ceiling for gypsum decorative elements.
3. Look together with DP-7.1
4. Wall and ceiling painting Oikos OTTOCENTO

DES.:	DATE:	PROJECT: VILLA TYPE 7	
DRAWN:	DATE:	TITLE: Ground Floor	Ceiling section scheme
CHKD:	DATE:	PROJECT NO: 41	Room #3/#7 KITCHEN/Family Room
APP.:	DATE:	REV.: 00	CLIEAT: Mr. Meadows
SCALE:	UNIT:	DRAWING NO: 41-A13-00 00	CONSULT:



BAMX
BELMORE

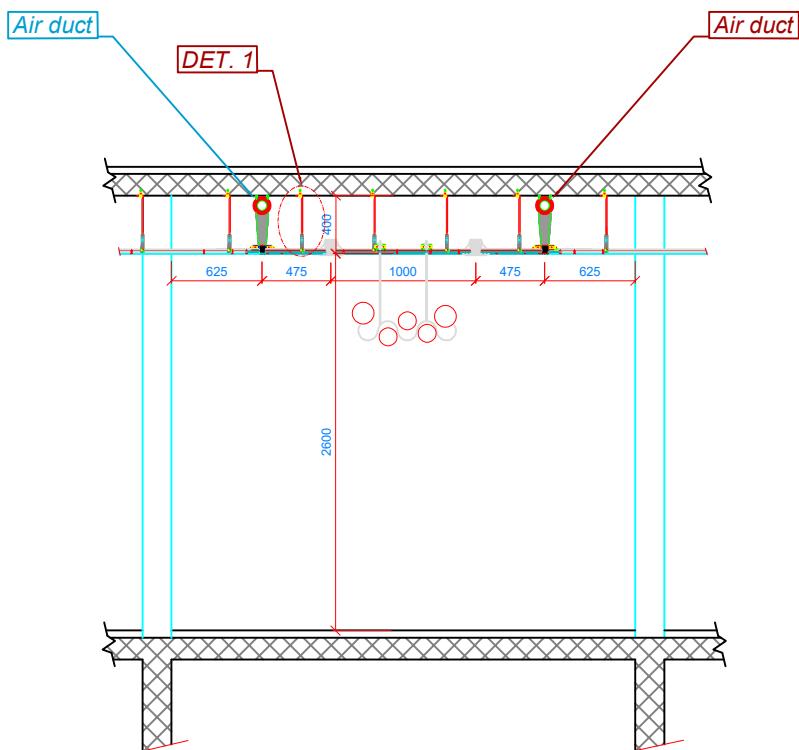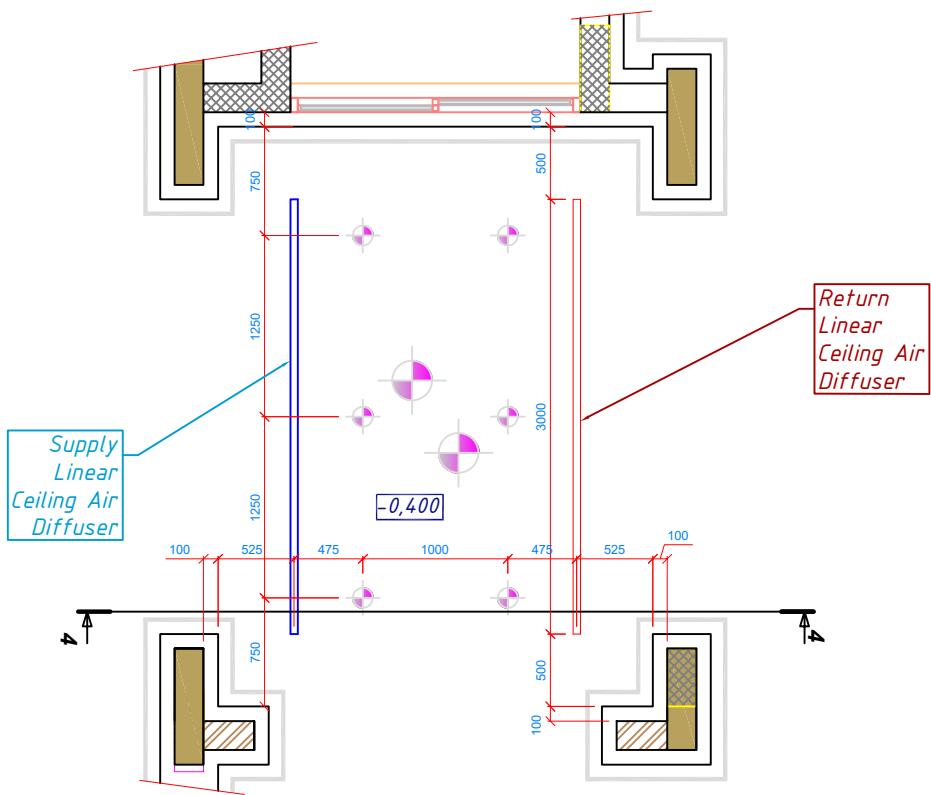

SEC.4-4

Note:
 1. All dimensions clarify locally
 2. Strengthen ceiling for gypsum decorative elements.
 3. Look together with DP-7.1
 4. Wall and ceiling painting Oikos OTTOCENTO

DES.:	DATE:	PROJECT: VILLA TYPE 7		BAMX <hr/> BELMORE	
DRAWN:	DATE:	TITLE: Ground Floor			
CHKD:	DATE:	Ceiling section scheme Room #4 Dining			
APP.:	DATE:	PROJECT NO: 41	REV.: 00		
SCALE:	UNIT:	DRAWING NO: 41-A14-00	00		
		CLIEAT: Mr. Meadows			
		CONSULT:			

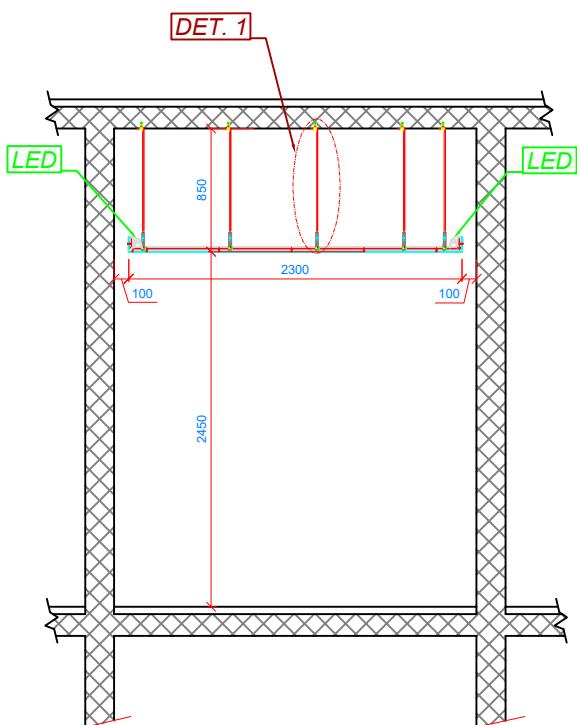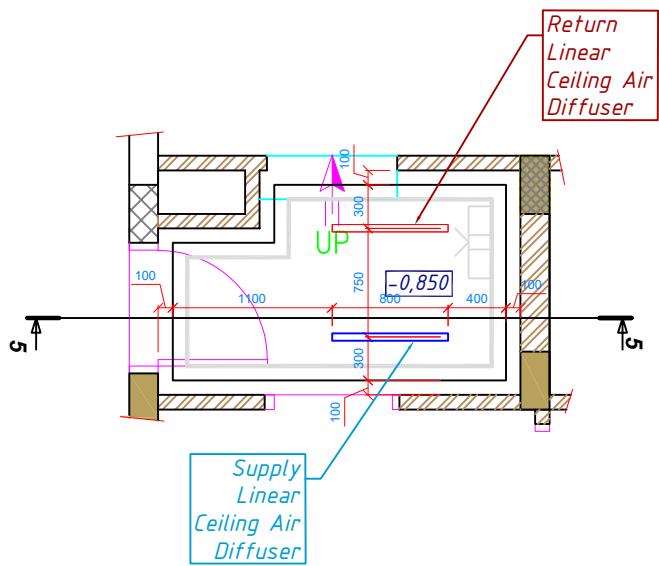


SEC.5-5

Note:

1. All dimensions clarify locally
2. Strengthen ceiling for gypsum decorative elements.
3. Look together with DP-7.1
4. Wall and ceiling painting Oikos OTTOCENTO

DES.:	DATE:	PROJECT: VILLA TYPE 7	
DRAWN:	DATE:	TITLE: Ground Floor	Ceiling section scheme
CHKD:	DATE:	PROJECT NO: 41	Room #5 Laundry
APP.:	DATE:	REV.: 00	CLIEAT: Mr. Meadows
SCALE:	UNIT:	DRAWING NO: 41-A15-00 00	CONSULT:

BAMX
BELMORE


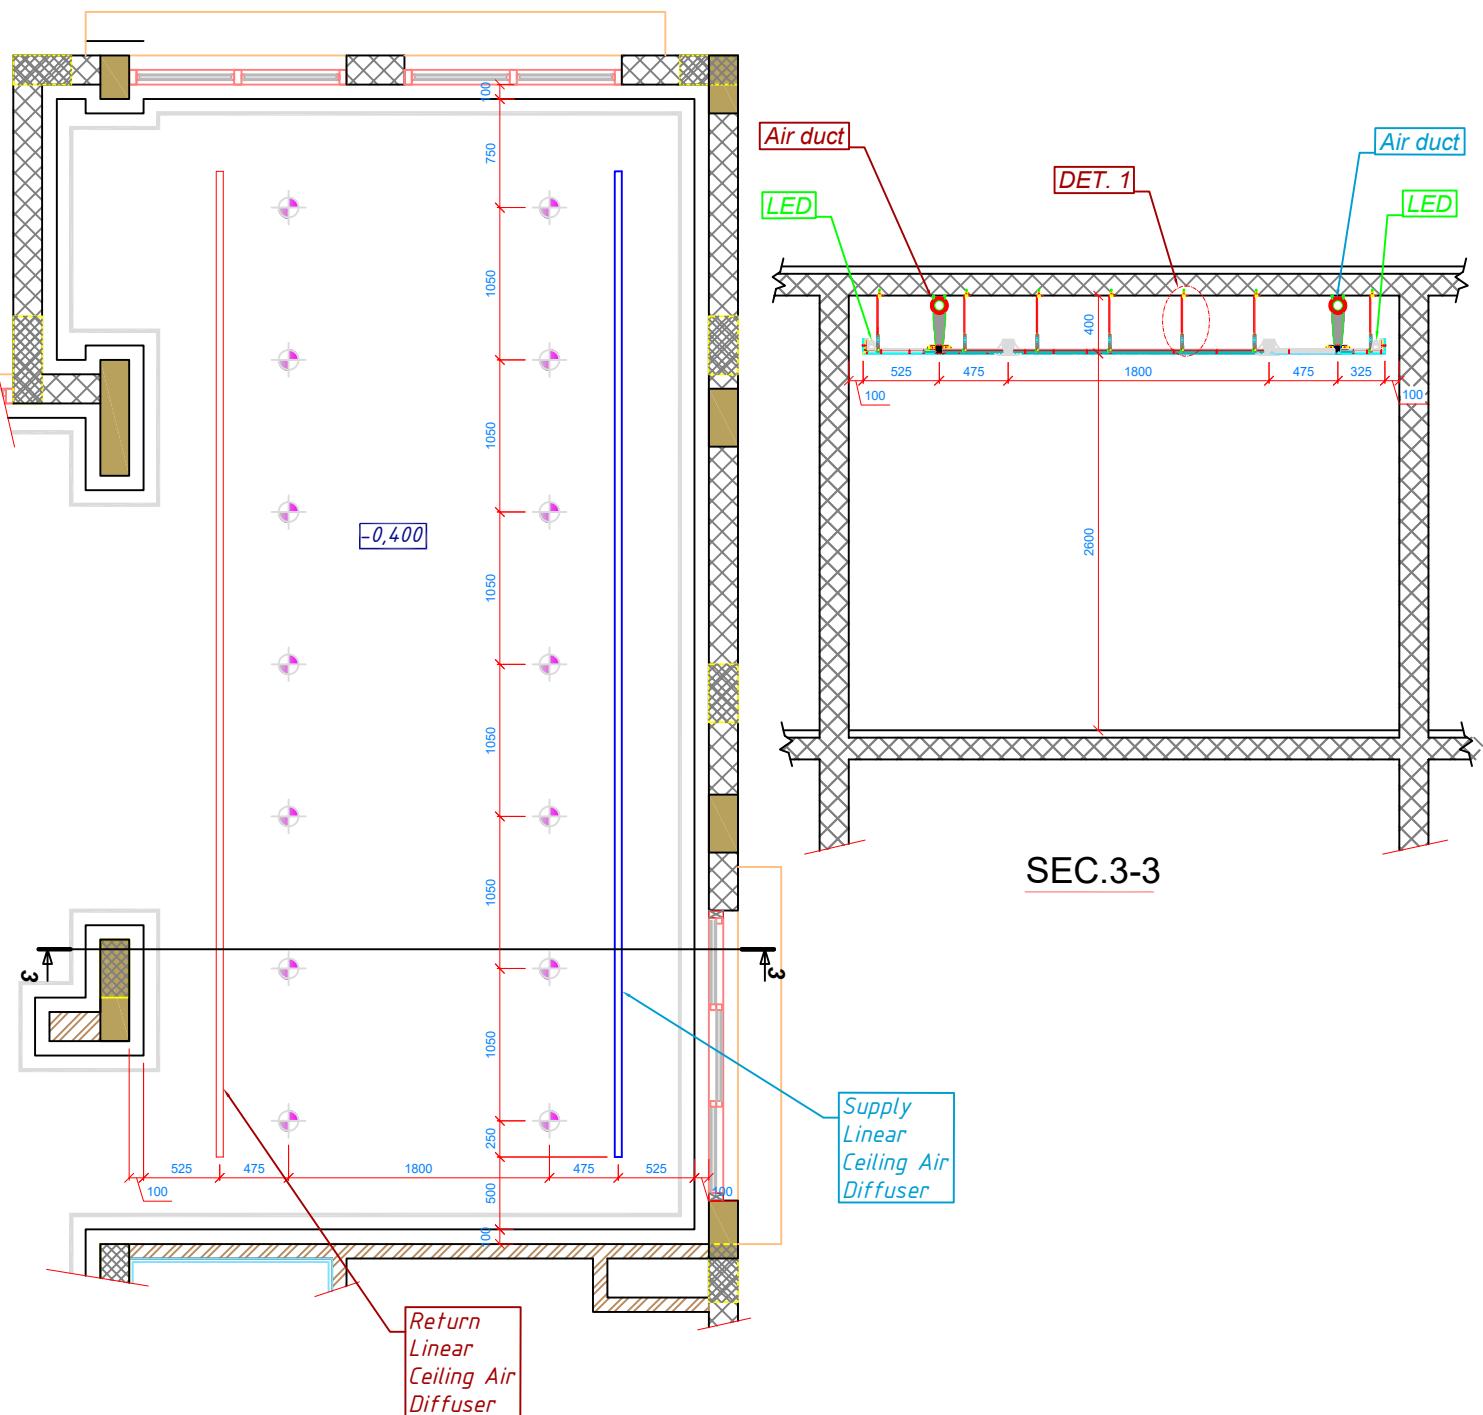


Note:

- 1. All dimensions clarify locally*
- 2. Strengthen ceiling for gypsum decorative elements.*
- 3. Look together with DP-7.1*
- 4. Wall and ceiling painting Oikos OTTOCENTO*

DES.:	DATE:	PROJECT:	VILLA TYPE 7		
DRAWN:	DATE:	TITLE:	Ground Floor		<i>Ceiling section scheme Room #6 Living room</i>
CHKD:	DATE:	PROJECT NO:	41	REV.:	CLIEAT: Mr. Meadows
APP.:	DATE:	DRAWING NO:	41-A16-00	00	CONSULT:
SCALE:	UNIT:				

BAMX BELMORE

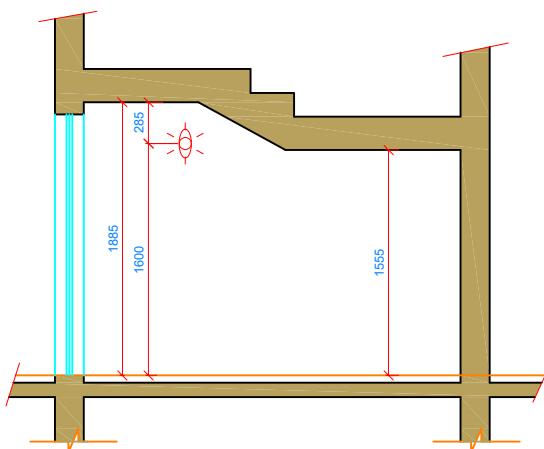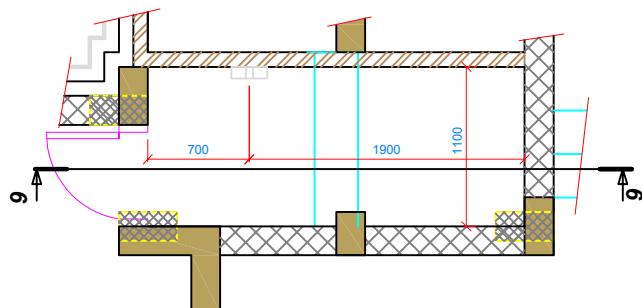




SEC.6-6

Note:

1. All dimensions clarify locally
2. Strengthen ceiling for gypsum decorative elements.
3. Look together with DP-7.1
4. Wall and ceiling painting Oikos OTTOCENTO

DES.:	DATE:	PROJECT: VILLA TYPE 7				
DRAWN:	DATE:	TITLE: Ground Floor			Ceiling section scheme Room #9 Store	
CHKD:	DATE:	PROJECT NO: 41			REV.:	CLIEAT: Mr. Meadows
APP.:	DATE:	DRAWING NO: 41-A17-00			00	CONSULT:
SCALE:	UNIT:					

BAMX
BELMORE

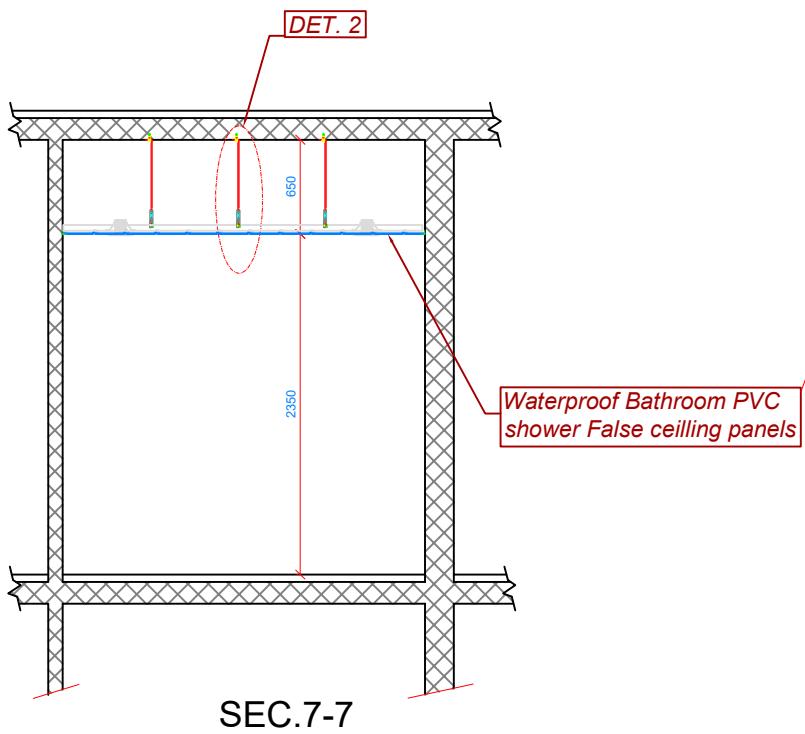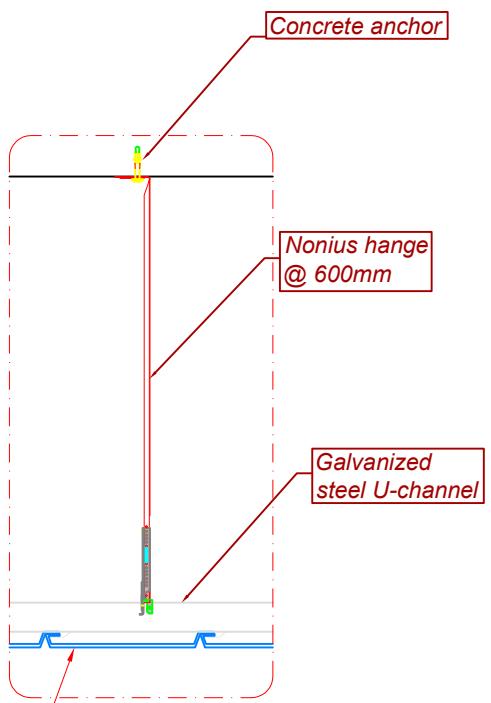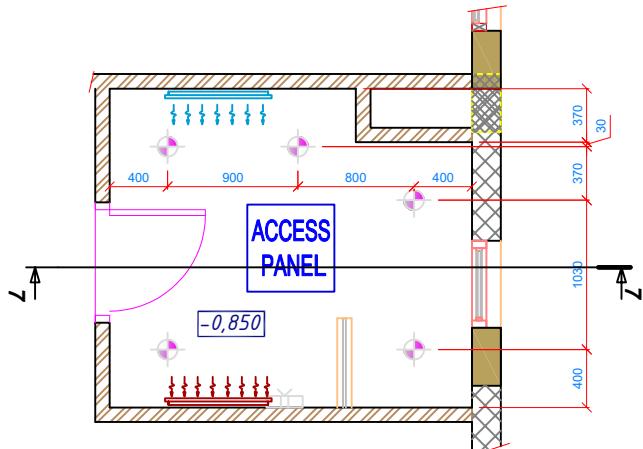


Detail 2

Note:
 1. All dimensions clarify locally
 2. Strengthen ceiling for gypsum decorative elements.
 3. Look together with DP-7.1
 4. Wall and ceiling painting Oikos OTTOCENTO



DES.:	DATE:	PROJECT: VILLA TYPE 7	
DRAWN:	DATE:	TITLE: Ground Floor	
CHKD:	DATE:	PROJECT NO: 41	Ceiling section scheme Room #10 Bathroom
APP.:	DATE:	DRAWING NO: 41-A18-00	REV.: 00
SCALE:	UNIT:	CLIEAT: Mr. Meadows	CONSULT:

BAMX
BELMORE

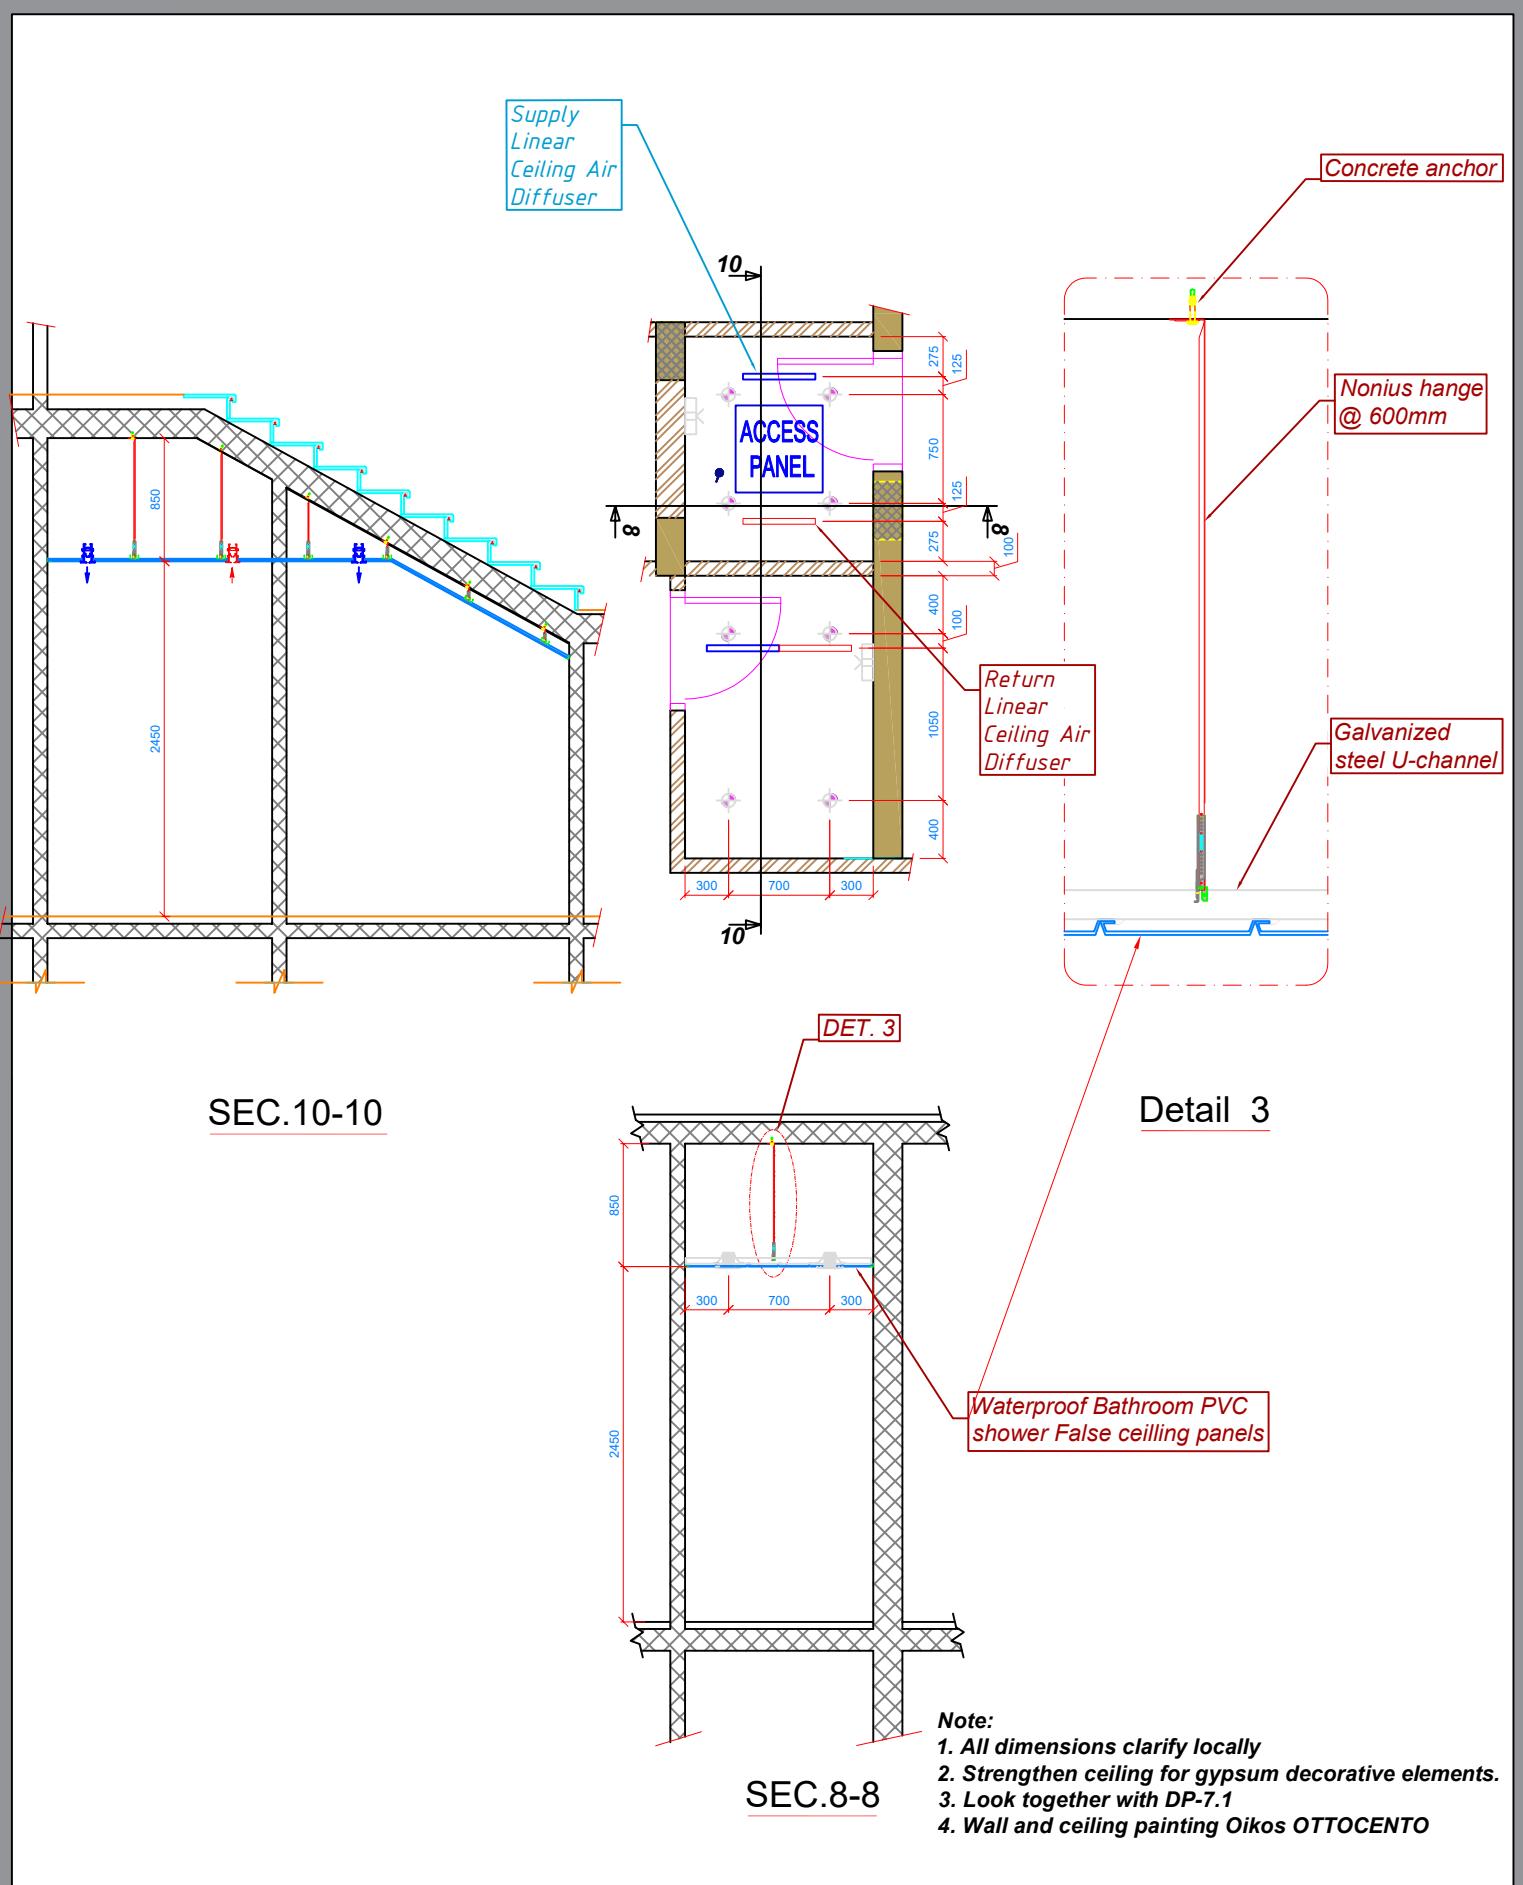

DES.:	DATE:	PROJECT: VILLA TYPE 7	
DRAWN:	DATE:	TITLE: Ground Floor	Ceiling section scheme
CHKD:	DATE:	PROJECT NO: 41	REV.: 00
APP.:	DATE:	CLIEAT: Mr. Meadows	
SCALE:	UNIT:	DRAWING NO: 41-A19-00	CONSULT:

BAMX
BELMORE

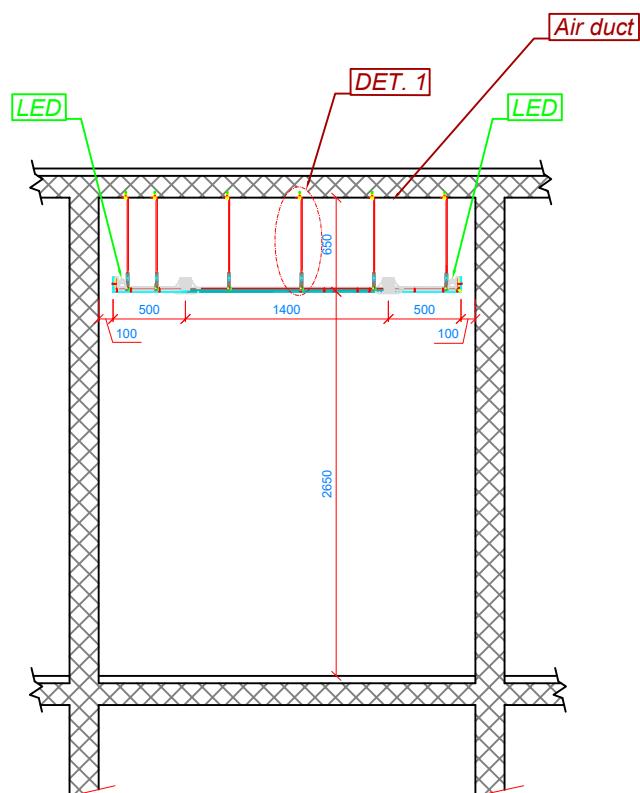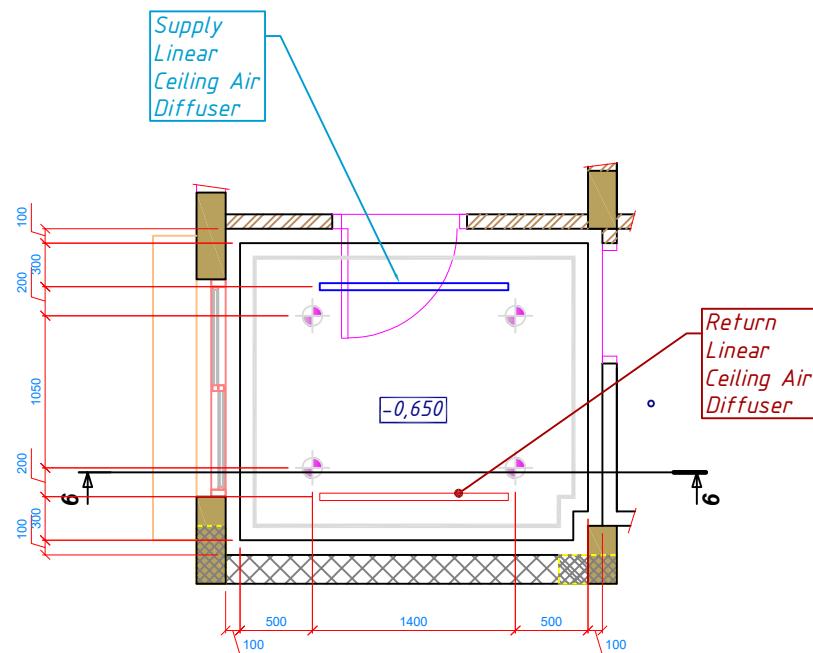

SEC.9-9


Note:

Note:

- 1. All dimensions clarify locally**
- 2. Strengthen ceiling for gypsum decorative elements.**
- 3. Look together with DP-7.1**
- 4. Wall and ceiling painting Oikos OTTOCENTO**

DES.:	DATE:	PROJECT:	VILLA TYPE 7		
DRAWN:	DATE:	TITLE:	Ground Floor <i>Ceiling section scheme</i> <i>Room #12 Maid's room</i>		
CHKD:	DATE:	PROJECT NO:	41	REV.:	CLIEAT: Mr. Meadows
APP.:	DATE:	DRAWING NO:	41-A20-00	00	CONSULT:
SCALE:	UNIT:				


BAMX BELMORE

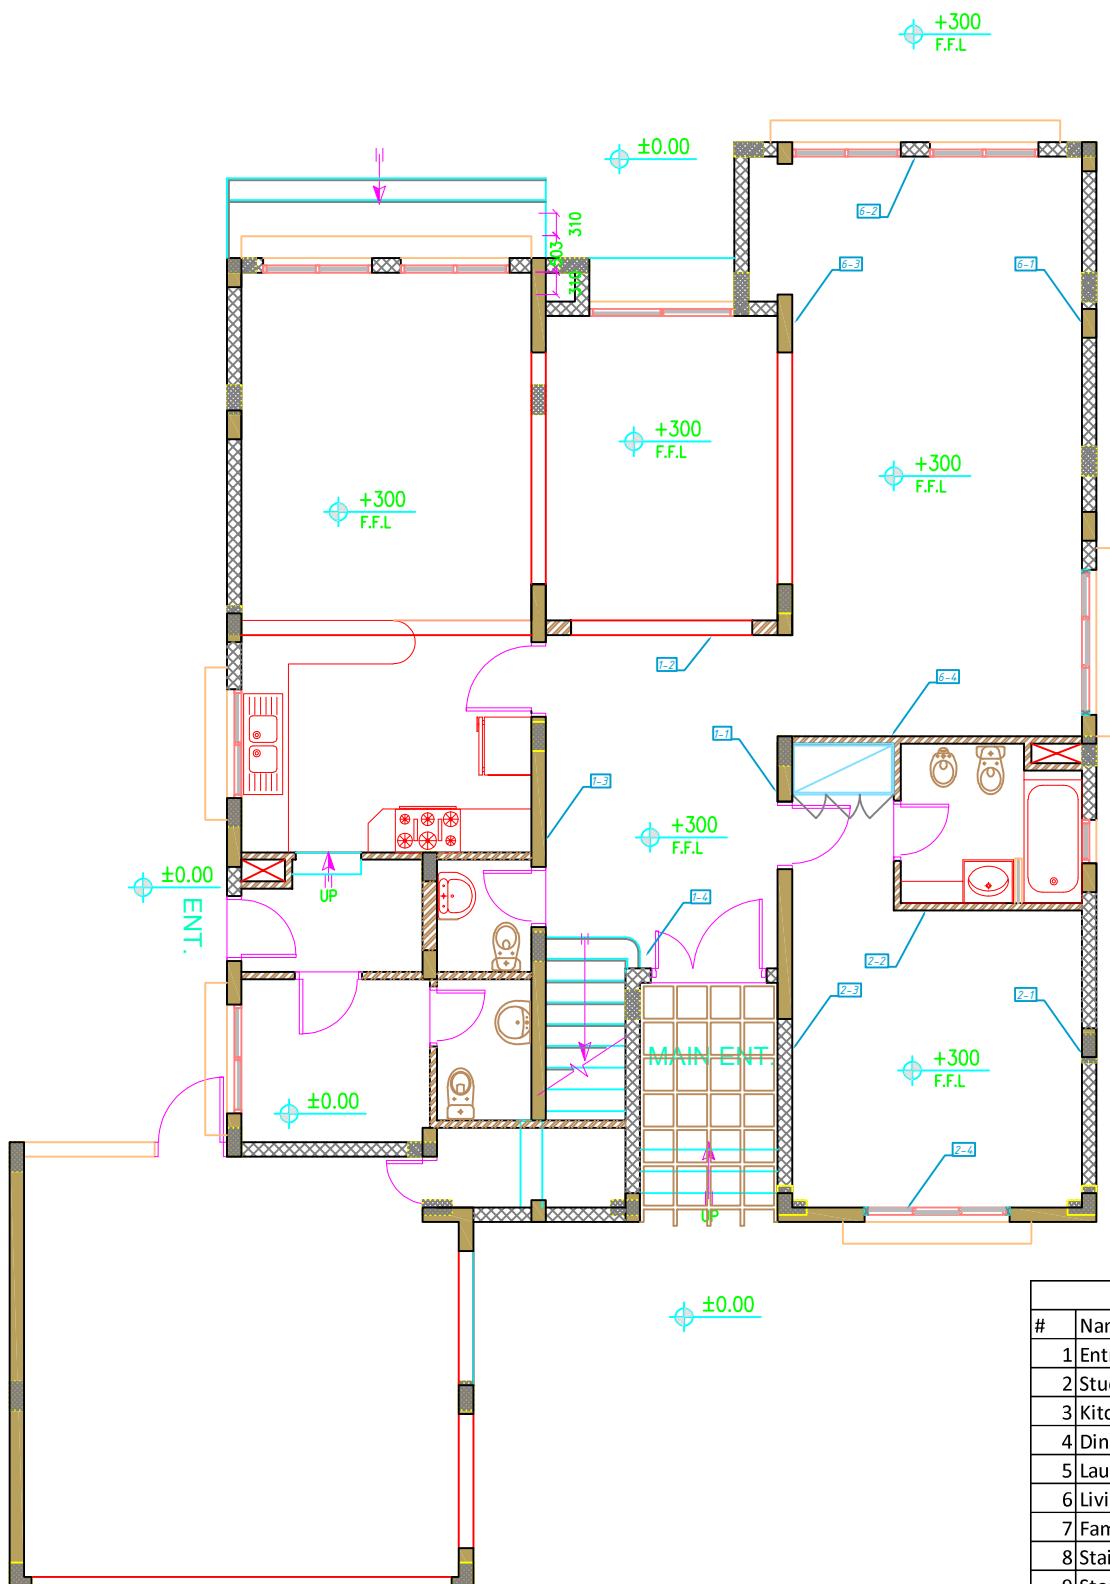


Legend		
#	Name	S, sq.m.
1	Entrance Hall	14.49
2	Study/Guest Room	19.8
3	Kitchen	12.99
4	Dining	13.94
5	Laundry	3.85
6	Living	34.1
7	Family Room	19.2
8	Stairs	2.86
9	Store	2.98
10	Guest Room Bathroom	5.28
11	Maid's Room Bathroom	2.62
12	Maid's Room	5.91
13	Powder Room	2.16
14	Garage	38.37
TOTAL AREA		178.55

DES.:	DATE:	PROJECT: VILLA TYPE 7	
DRAWN:	DATE:	TITLE: Ground Floor - Wall scheme	
CHKD:	DATE:	PROJECT NO:	41
APP.:	DATE:	CLIEAT:	Mr. Meadows
SCALE:	UNIT:	DRAWING NO:	41-A21-00
		REV.:	00
		CONSULT:	

BAMX
BELMORE

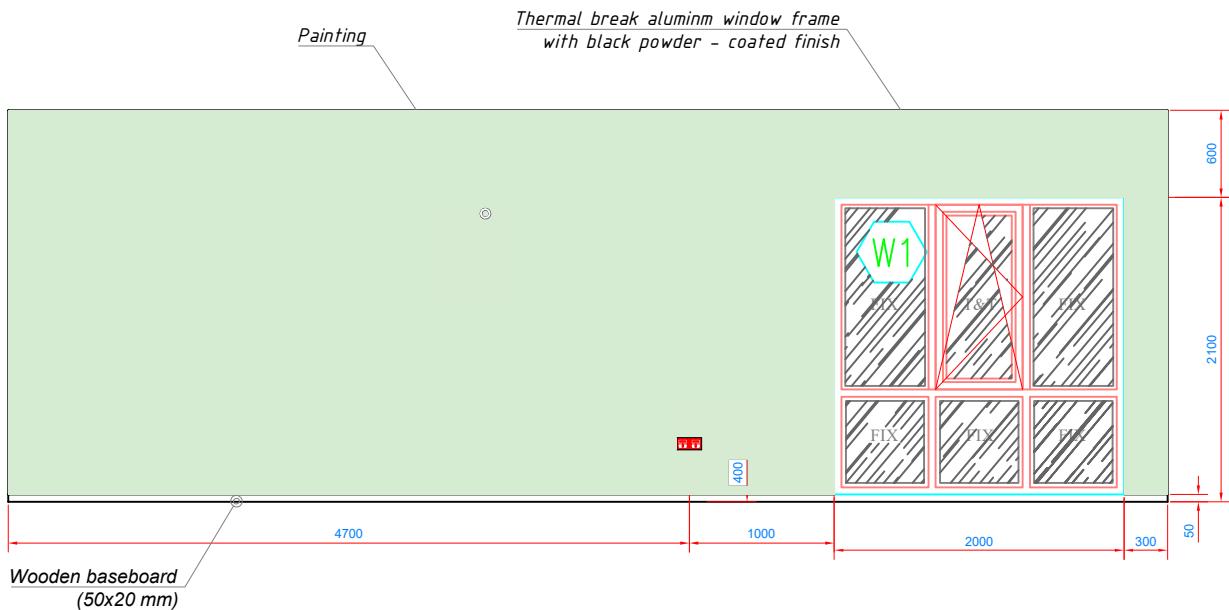


Wall Elevation 6-1

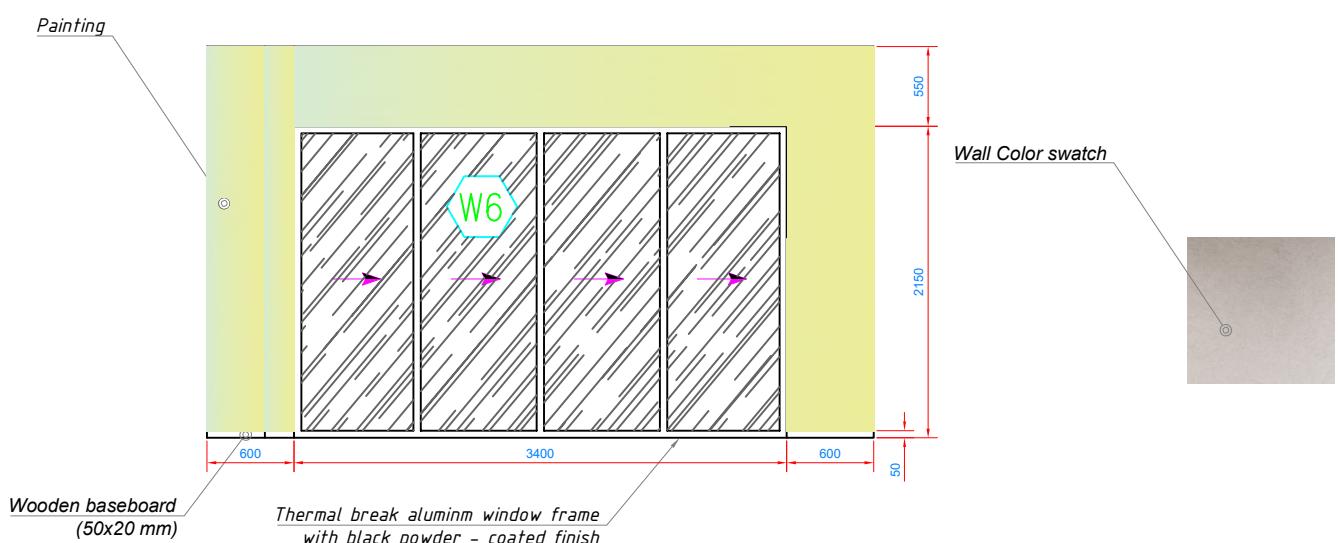


Wall Elevation 6-2

DES.:	DATE:	PROJECT: VILLA TYPE 7	Wall scheme Room #6 Living
DRAWN:	DATE:	TITLE: Ground Floor	
CHKD:	DATE:	PROJECT NO: 41	
APP.:	DATE:	DRAWING NO: 41-A22-00	
SCALE:	UNIT:	REV.: 00	
		CONSULT: Mr. Meadows	

BAMX
BELMORE

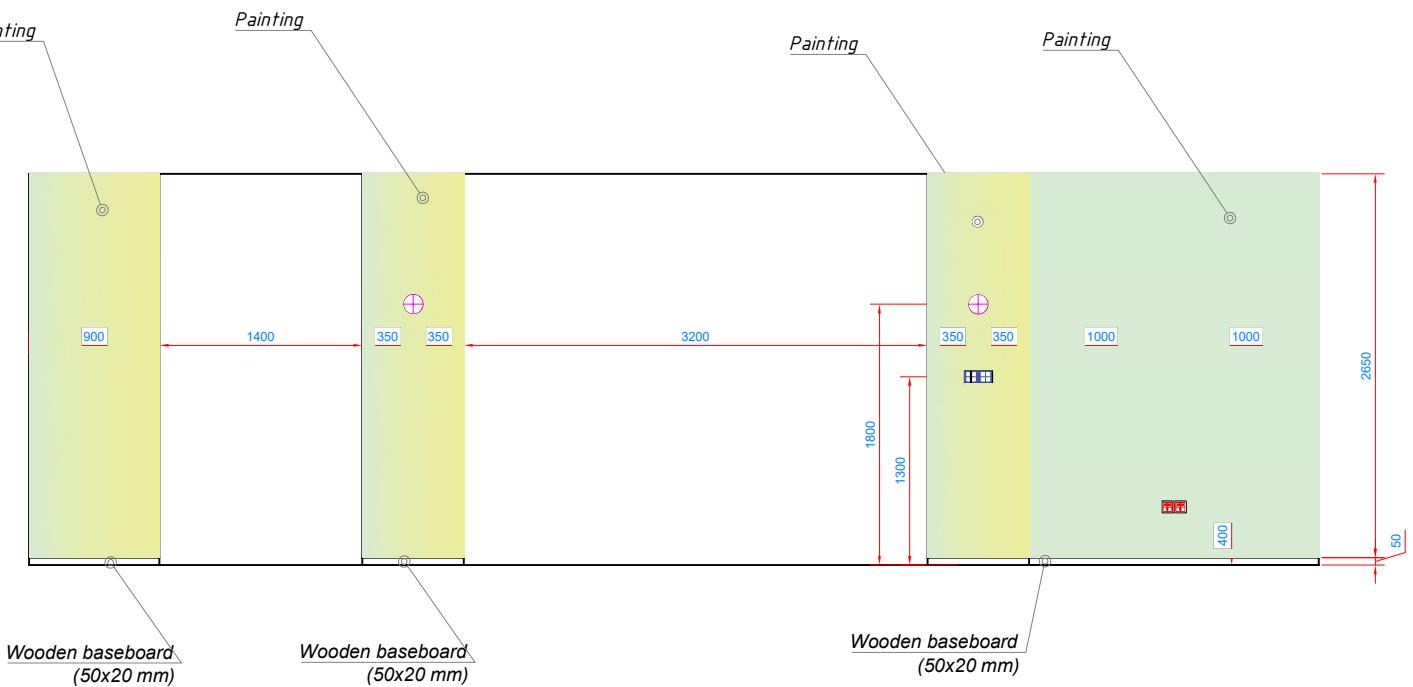


Wall Elevation 6-3

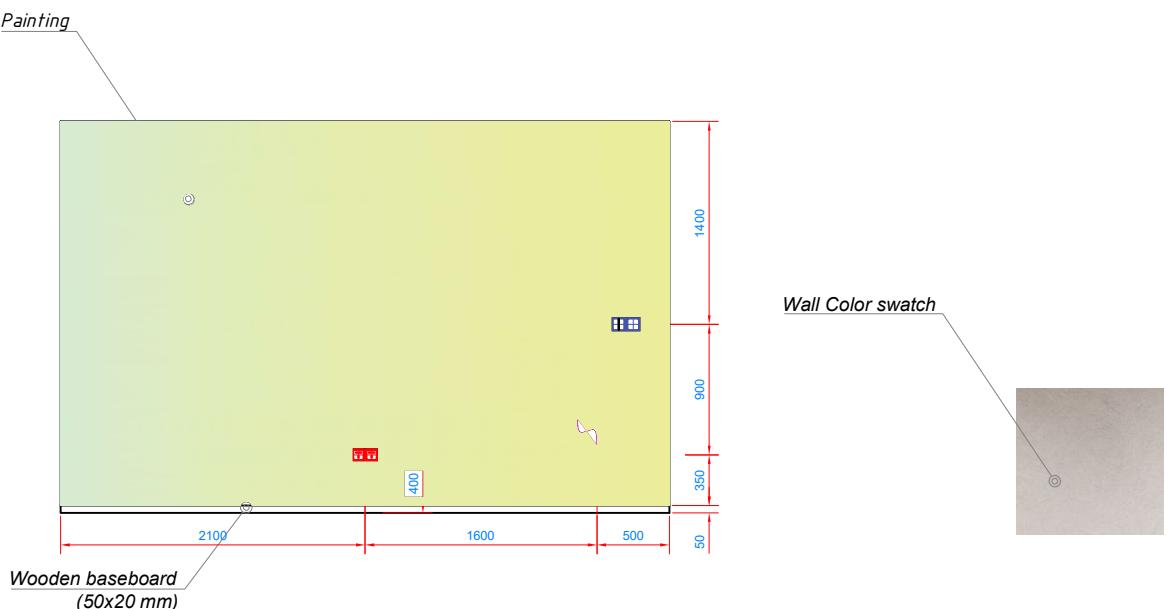


Wall Elevation 6-4

DES.:	DATE:	PROJECT: VILLA TYPE 7	
DRAWN:	DATE:	TITLE: Ground Floor	<i>Wall scheme</i> <i>Room #6 Living</i>
CHKD:	DATE:	PROJECT NO: 41	CLIEAT: Mr. Meadows
APP.:	DATE:	DRAWING NO: 41-A23-00	REV.: 00
SCALE:	UNIT:	CONSULT:	

BAMX
BELMORE

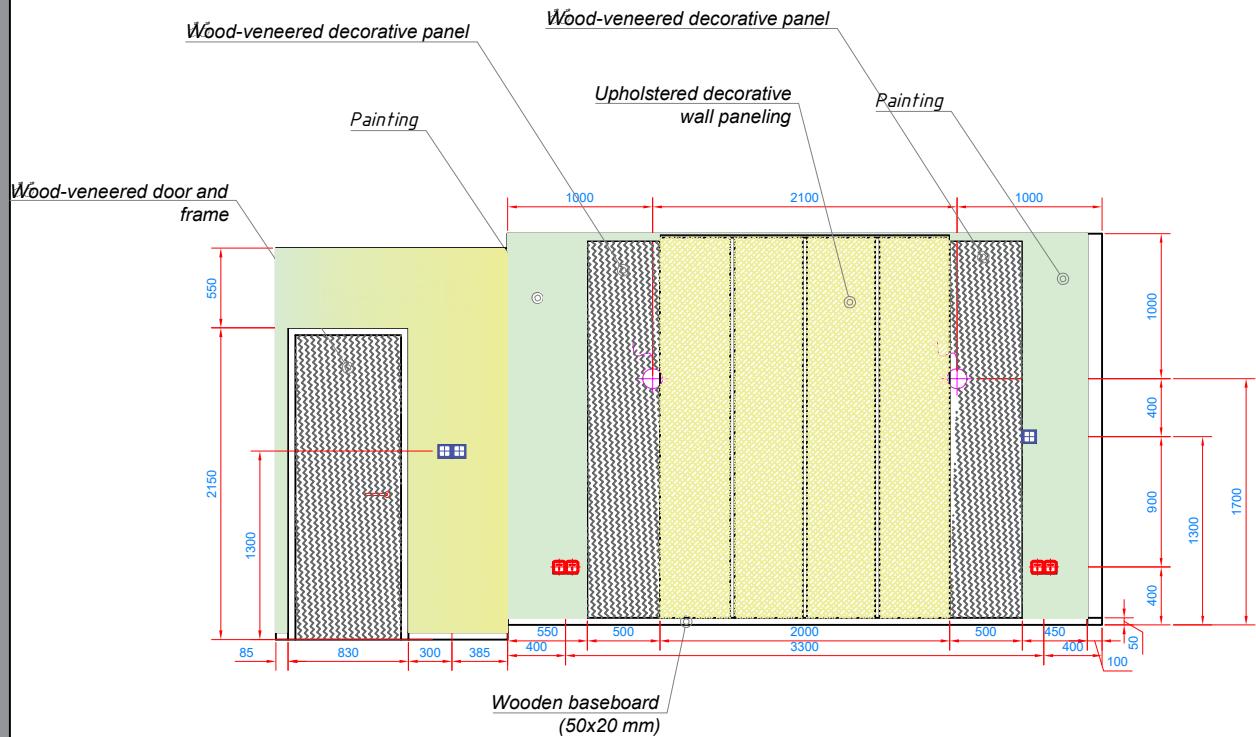


Wall Elevation 2-1

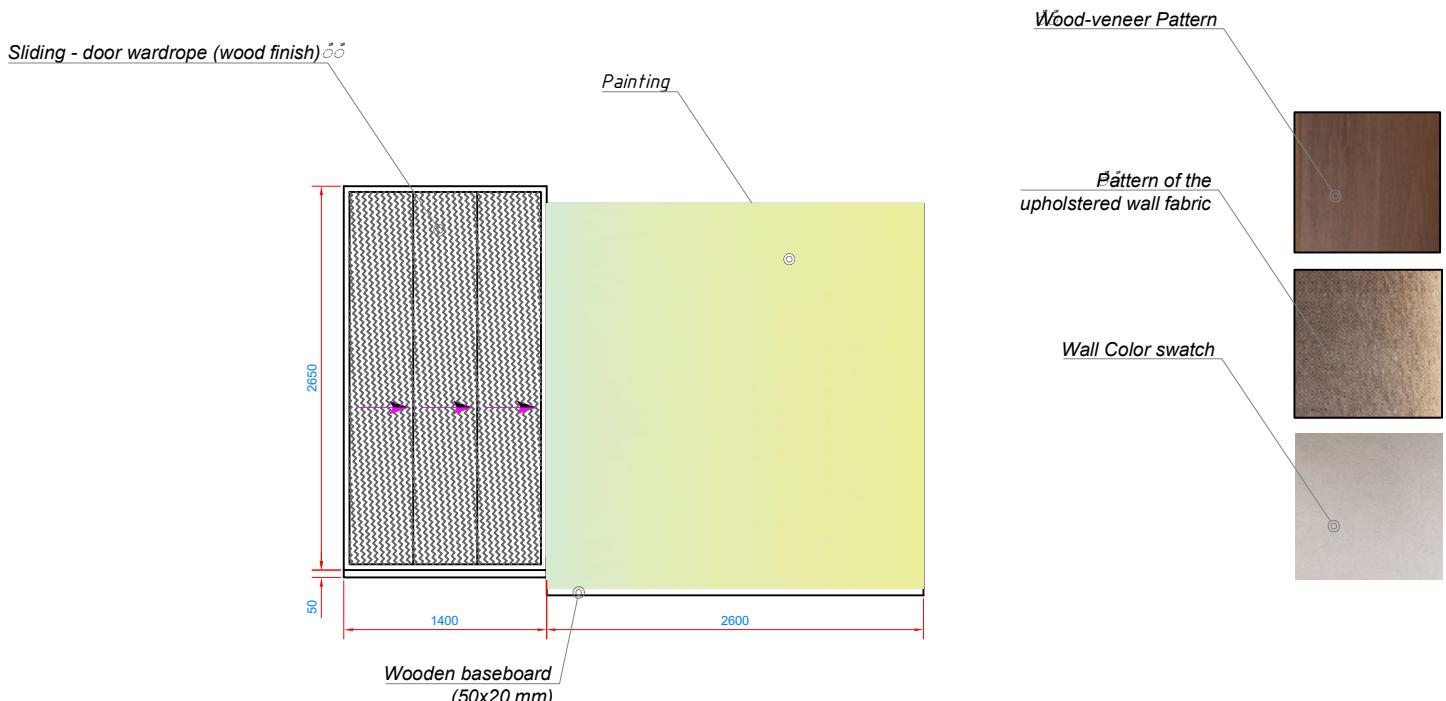


Wall Elevation 2-2

DES.:	DATE:	PROJECT: VILLA TYPE 7	
DRAWN:	DATE:	TITLE: Ground Floor	Wall scheme Room #2 Office / Guest Room
CHKD:	DATE:	PROJECT NO: 41	CLIEAT: Mr. Meadows
APP.:	DATE:	DRAWING NO: 41-A24-00	REV.: 00 CONSULT:
SCALE:	UNIT:		

BAMX
BELMORE

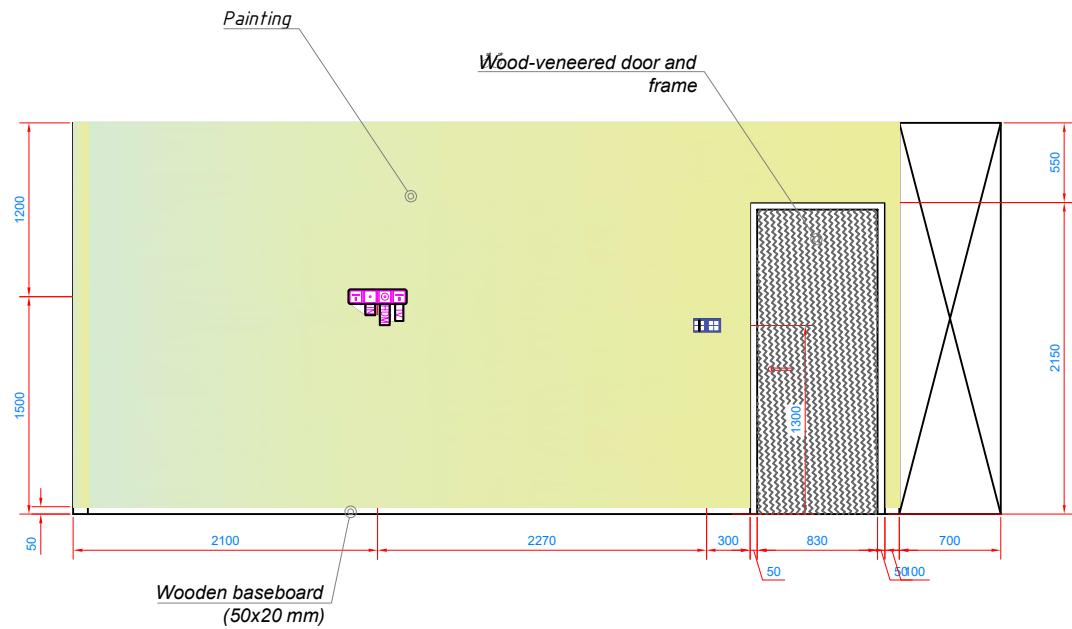


Wall Elevation 2-3

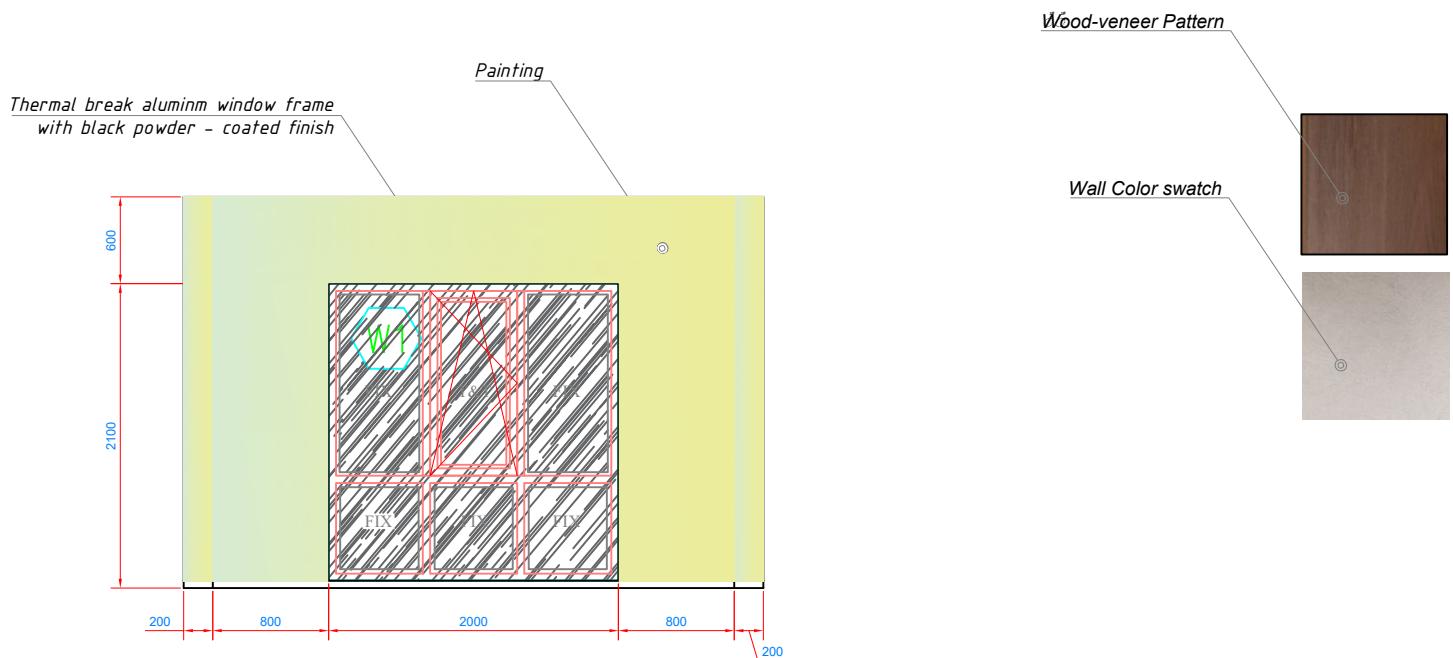


Wall Elevation 2-4

DES.:	DATE:	PROJECT: VILLA TYPE 7	
DRAWN:	DATE:	TITLE: Ground Floor	Wall scheme
CHKD:	DATE:	PROJECT NO: 41	Room #2 Office / Guest Room
APP.:	DATE:	DRAWING NO: 41-A25-00	CLIEAT: Mr. Meadows
SCALE:	UNIT:	REV.: 00	CONSULT:

BAMX
BELMORE

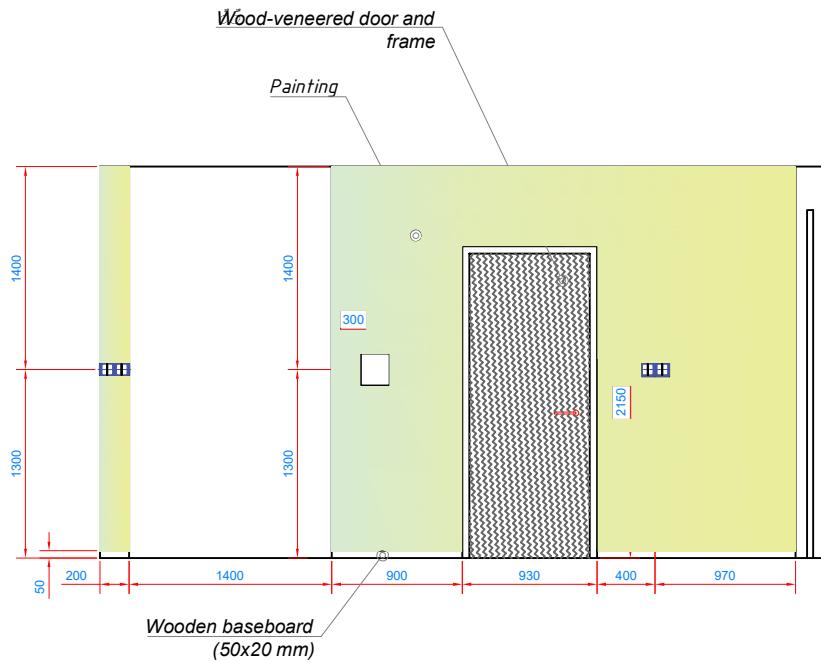


Wall Elevation 1-1

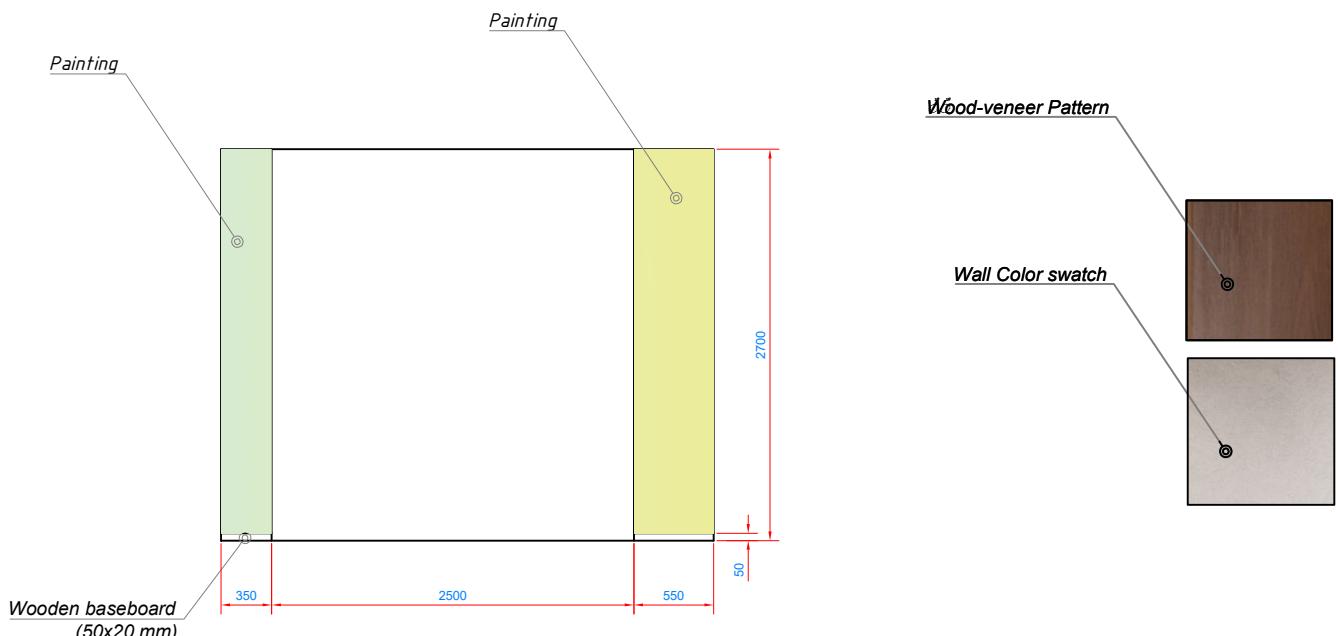


Wall Elevation 1-2

DES.:	DATE:	PROJECT: VILLA TYPE 7	
DRAWN:	DATE:	TITLE: Ground Floor	Wall scheme Room #1 Entrance Hall
CHKD:	DATE:	PROJECT NO: 41	CLIEAT: Mr. Meadows
APP.:	DATE:	DRAWING NO: 41-A26-00	REV.: 00 CONSULT:
SCALE:	UNIT:		

BAMX
BELMORE

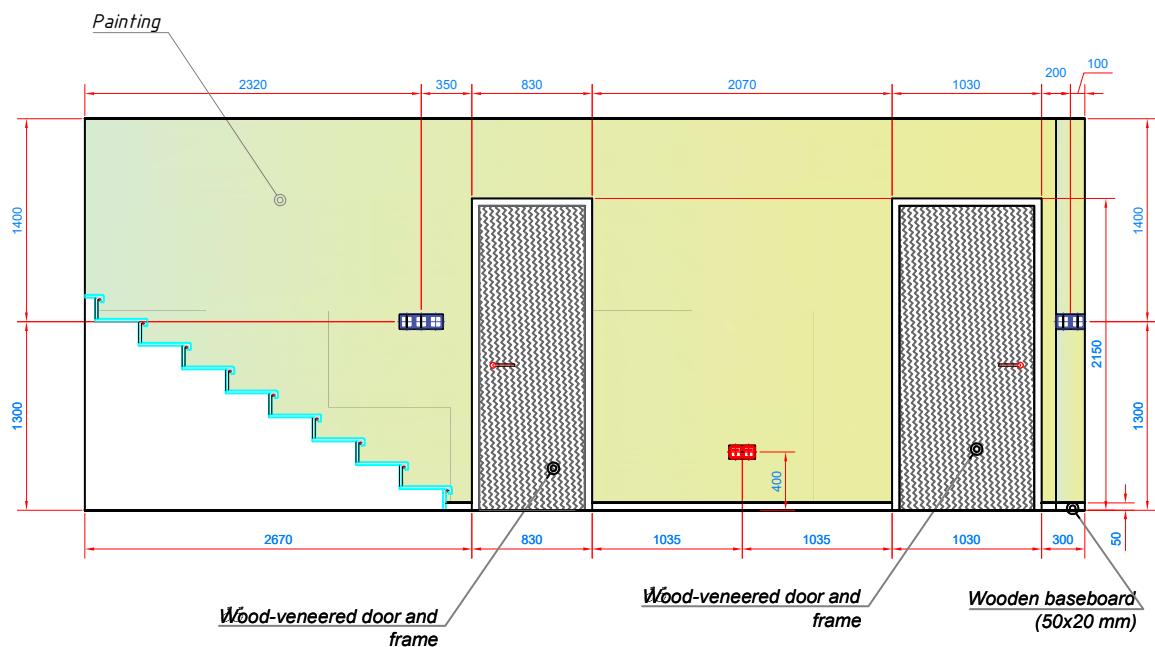


Wall Elevation 1-3

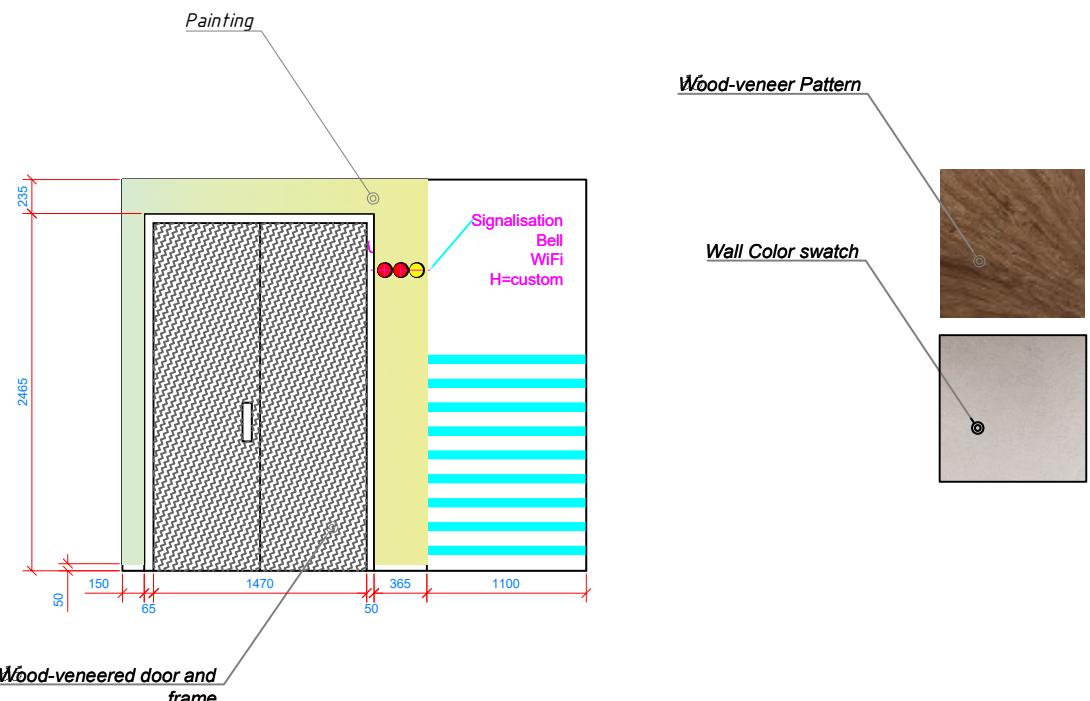


Wall Elevation 1-4

DES.:	DATE:	PROJECT: VILLA TYPE 7	
DRAWN:	DATE:	TITLE: Ground Floor	Wall scheme Room #1 Entrance Hall
CHKD:	DATE:	PROJECT NO: 41	CLIEAT: Mr. Meadows
APP.:	DATE:	DRAWING NO: 41-A27-00	REV.: 00 CONSULT:
SCALE:	UNIT:		

BAMX
BELMORE

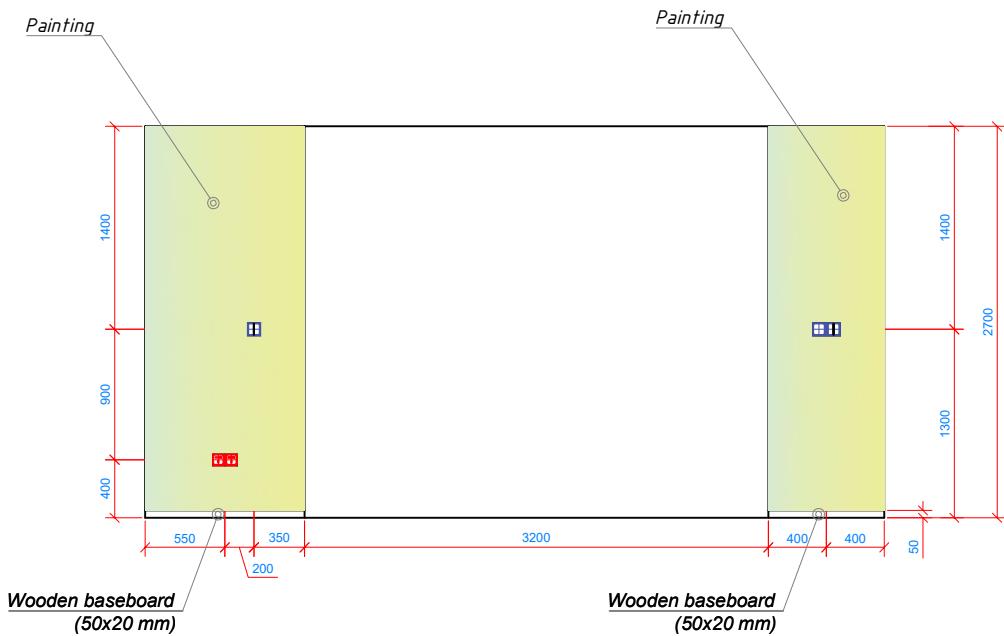


Wall Elevation 7-1

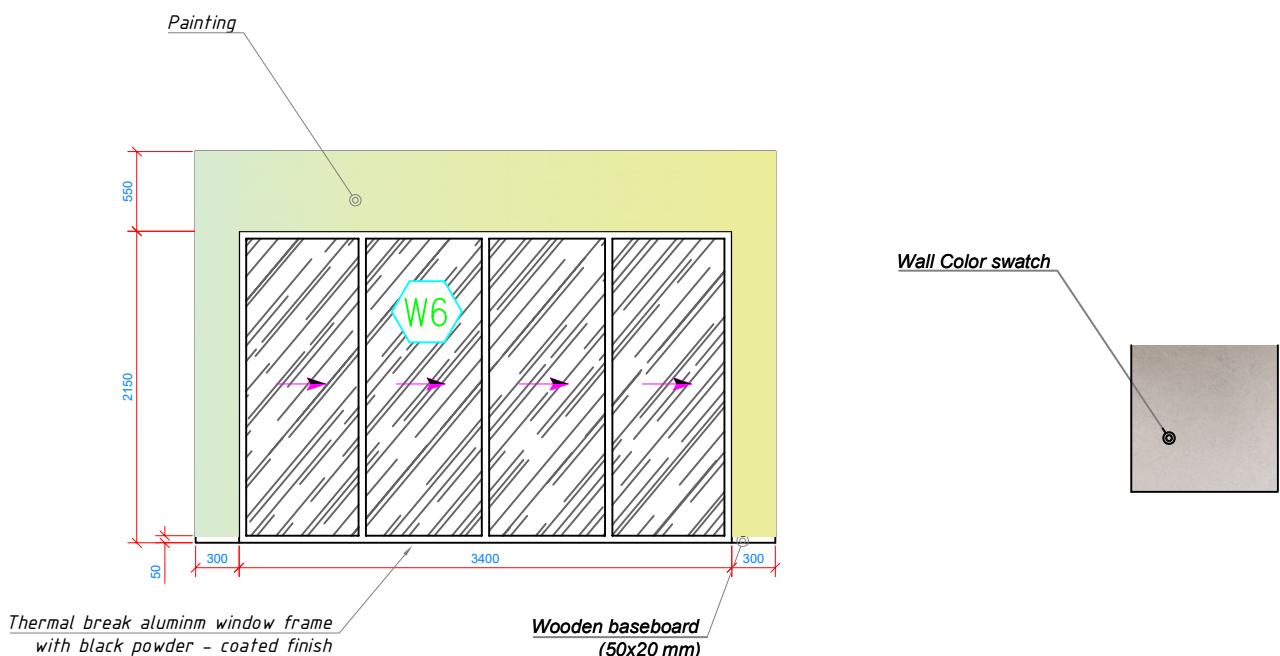

Wall Elevation 7-2


DES.:	DATE:	PROJECT: VILLA TYPE 7	Wall scheme Room #7 Family Room
DRAWN:	DATE:	TITLE: Ground Floor	
CHKD:	DATE:	PROJECT NO: 41	
APP.:	DATE:	DRAWING NO: 41-A28-00	
SCALE:	UNIT:	REV.: 00	
		CLIEAT: Mr. Meadows	
		DRAWING NO: 41-A28-00	CONSULT:

BAMX
BELMORE

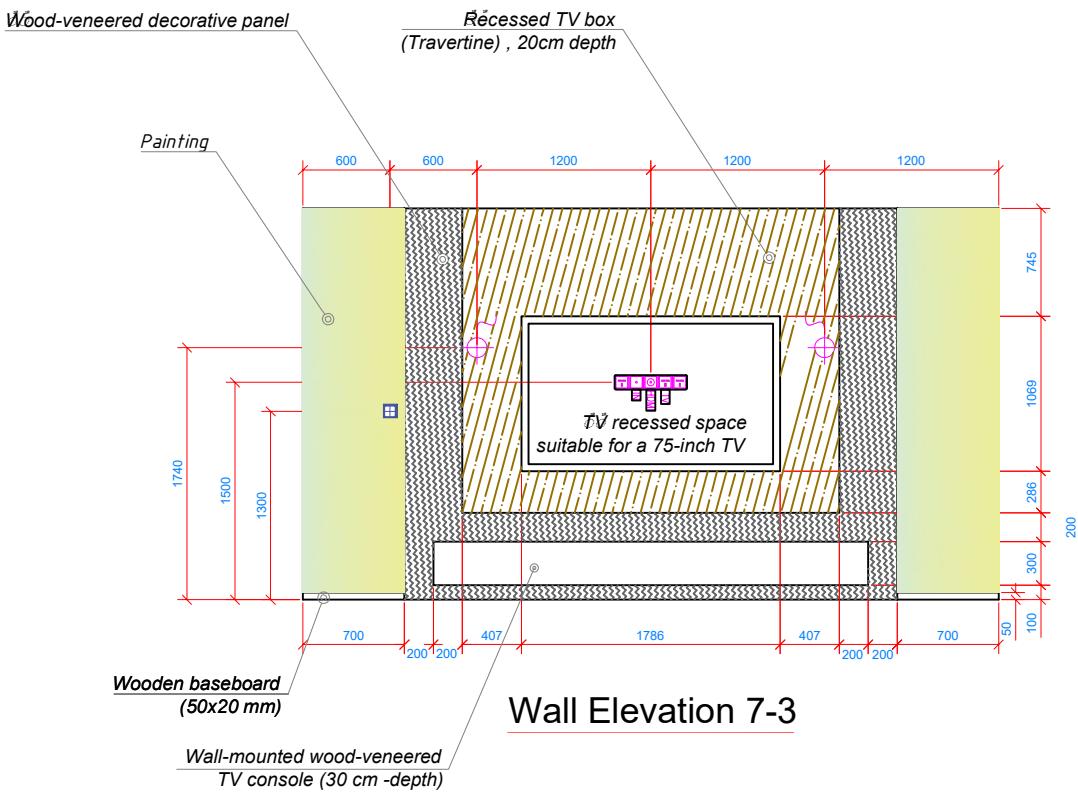


DES.:	DATE:	PROJECT: VILLA TYPE 7	
DRAWN:	DATE:	TITLE: Ground Floor	Wall scheme Room #7 Family Room
CHKD:	DATE:	PROJECT NO: 41	CLIEAT: Mr. Meadows
APP.:	DATE:	DRAWING NO: 41-A29-00	REV.: 00 CONSULT:
SCALE:	UNIT:		

BAMX
BELMORE

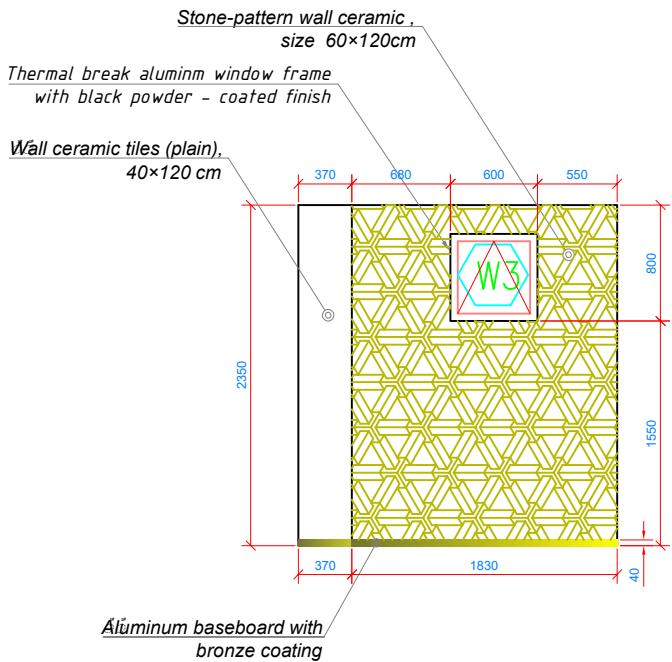


Wall Elevation 10-1

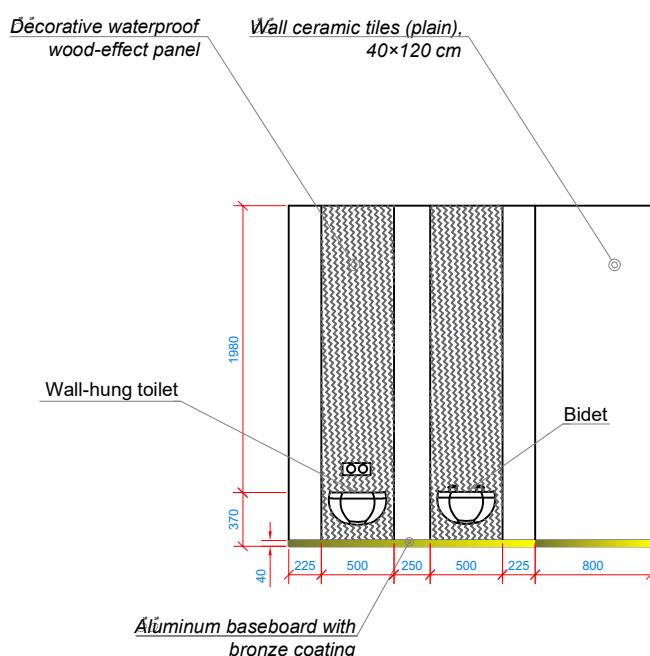


Wall Elevation 10-2

DES.:	DATE:	PROJECT: VILLA TYPE 7	
DRAWN:	DATE:	TITLE: Ground Floor	
CHKD:	DATE:	PROJECT NO: 41	Wall scheme Room #10 Bathroom
APP.:	DATE:	DRAWING NO: 41-A30-00	CLIEAT: Mr. Meadows
SCALE:	UNIT:	REV.: 00	CONSULT:


BAMX
BELMORE

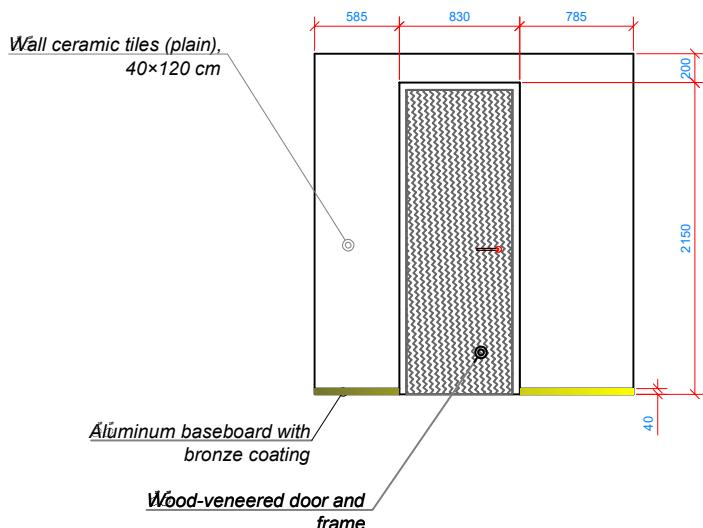

Stone-pattern wall ceramic ,

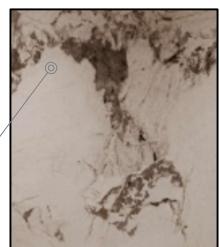

Wall Elevation 10-3

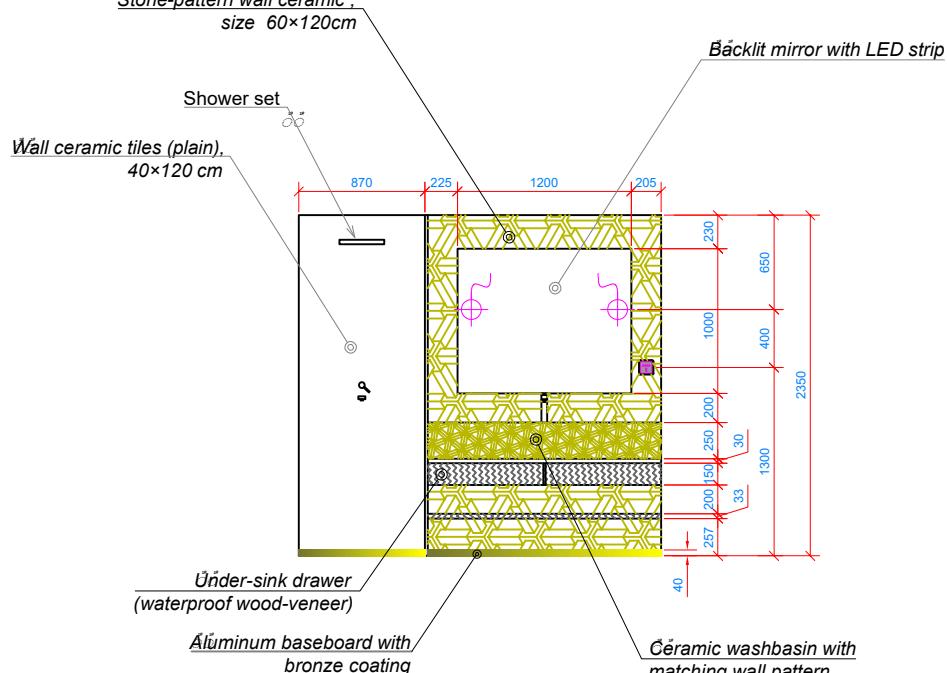


Wall Elevation 10-4

DES.:	DATE:	PROJECT: VILLA TYPE 7	Ground Floor <i>Wall scheme</i> <i>Room #10 Bathroom</i>
DRAWN:	DATE:	TITLE:	
CHKD:	DATE:	PROJECT NO:	
APP.:	DATE:	41	
SCALE:	UNIT:	DRAWING NO: 41-A31-00	
		REV.: 00	


CLIENT: Mr. Meadows

CONSULT:


BAMX
BELMORE

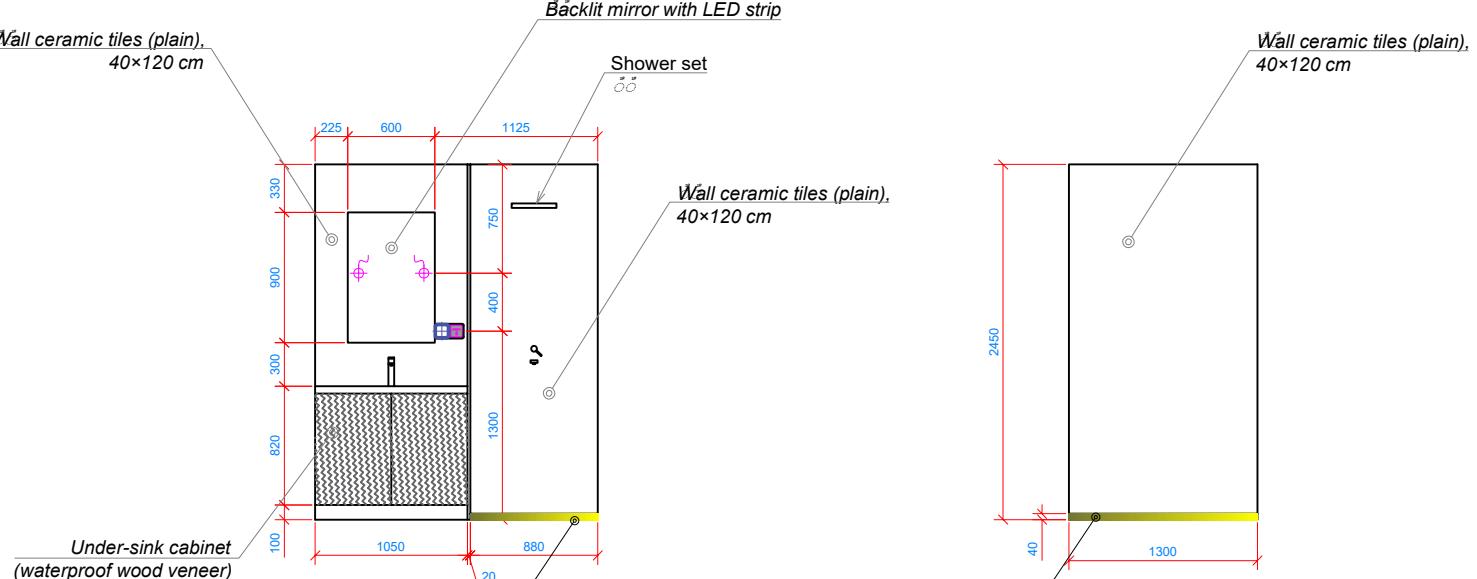


Wall Elevation 11-1

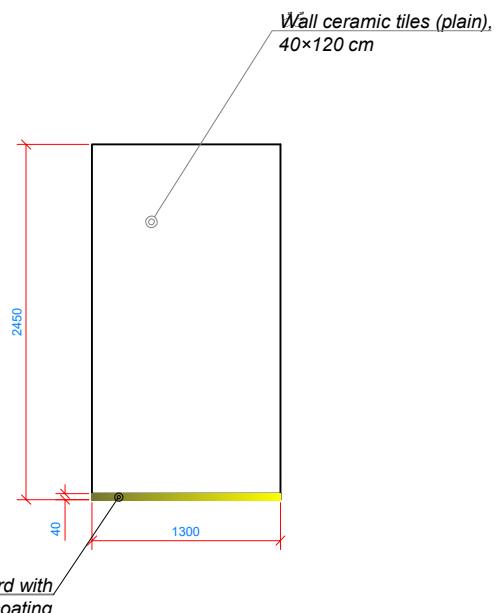

Wall Elevation 11-2

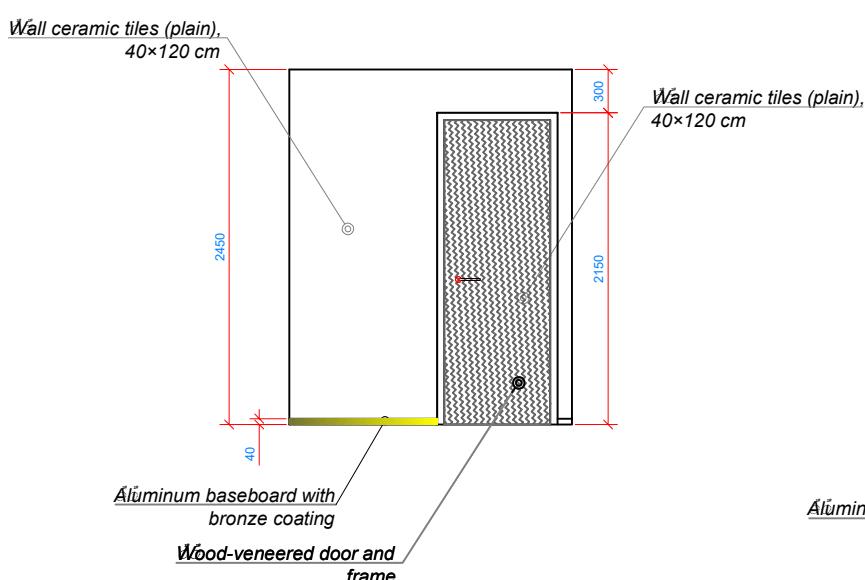

Wall Elevation 11-3

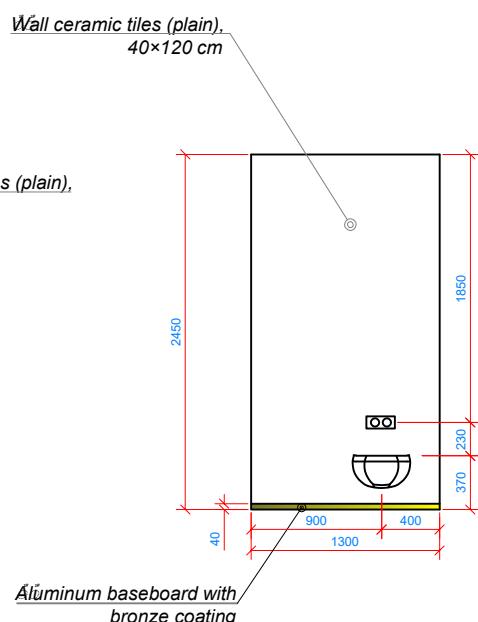


Wall Elevation 11-4




DES.:	DATE:	PROJECT: VILLA TYPE 7	
DRAWN:	DATE:	TITLE: Ground Floor	Wall scheme Room #11 Bathroom
CHKD:	DATE:	PROJECT NO: 41	CLIENT: Mr. Meadows
APP.:	DATE:	DRAWING NO: 41-A32-00	REV.: 00 CONSULT:
SCALE:	UNIT:		


BAMX
BELMORE

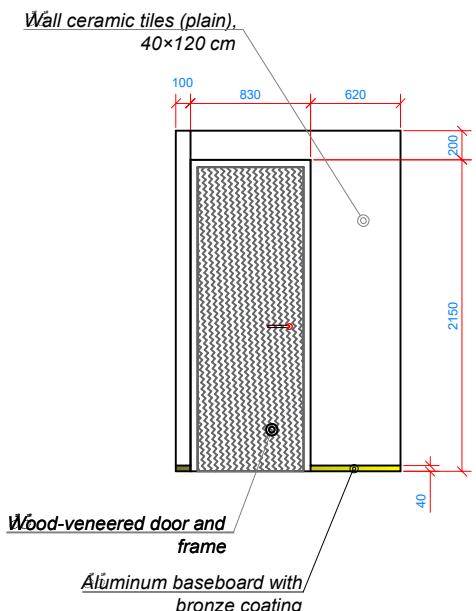


Wall Elevation 13-1

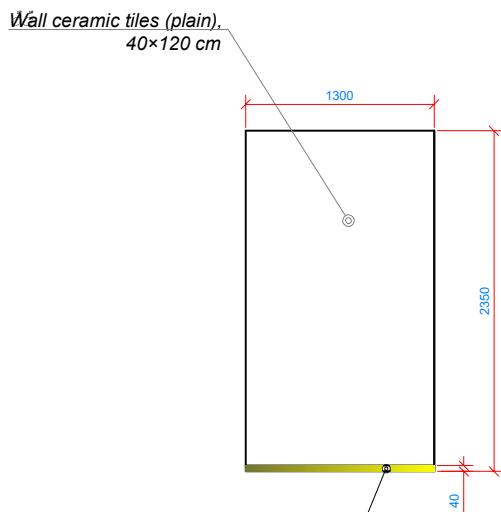

Wall Elevation 13-2

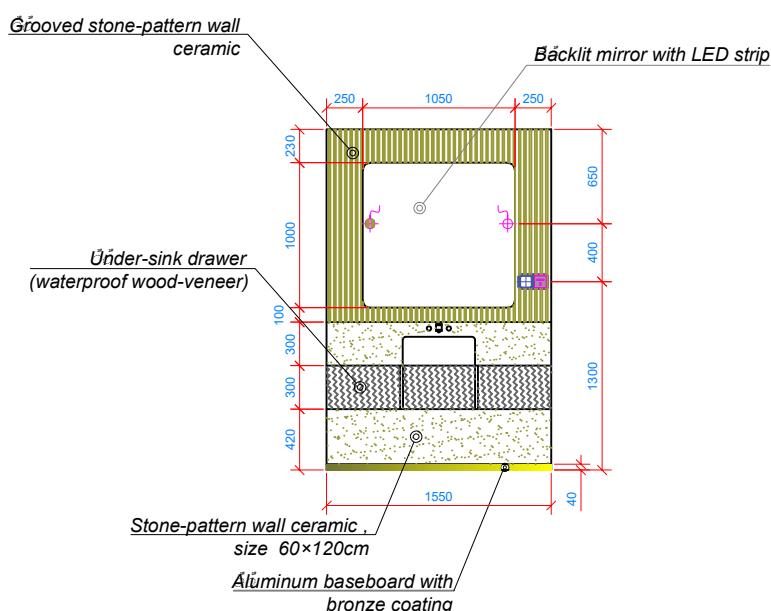

Wall Elevation 13-3

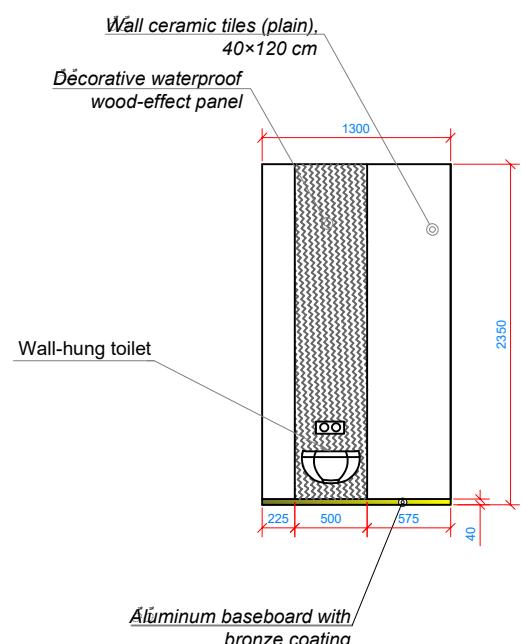

Wall Elevation 13-4



Grooved stone-pattern wall ceramic



Stone-pattern wall ceramic, size 60x120cm



Wood-veneer Pattern




Wall ceramic tiles (plain)


DES.:	DATE:	PROJECT: VILLA TYPE 7			
DRAWN:	DATE:	TITLE: Ground Floor		Wall scheme	
CHKD:	DATE:	PROJECT NO: 41		Room #13 Powder room	
APP.:	DATE:	DRAWING NO: 41-A33-00		CLIEAT: Mr. Meadows	
SCALE:	UNIT:	REV.: 00		CONSULT:	

BAMX


BELMORE

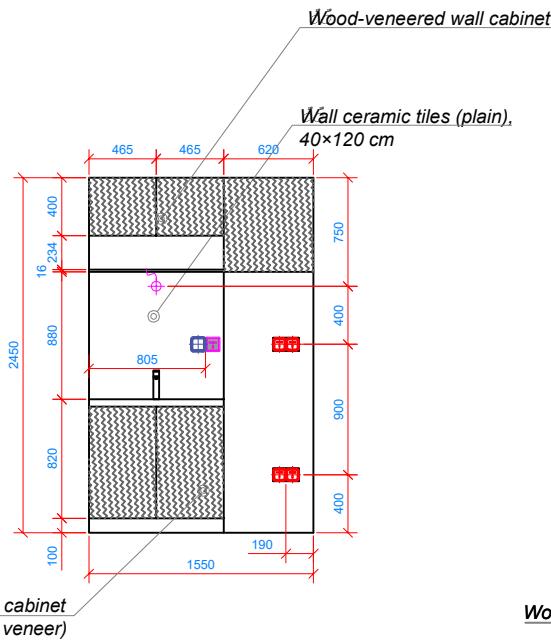


Wall Elevation 5-1

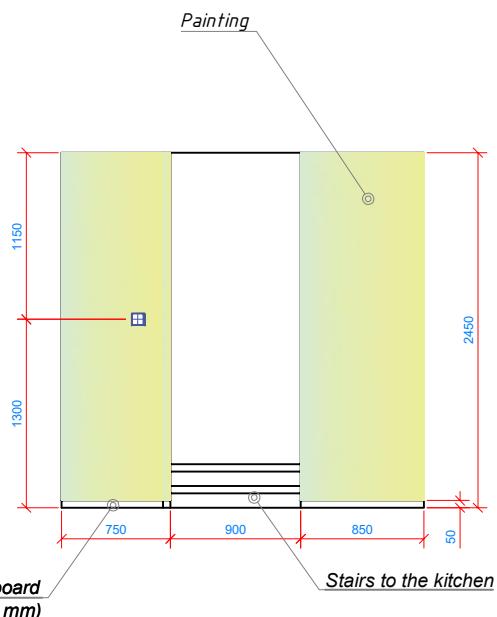


Wall Elevation 5-2

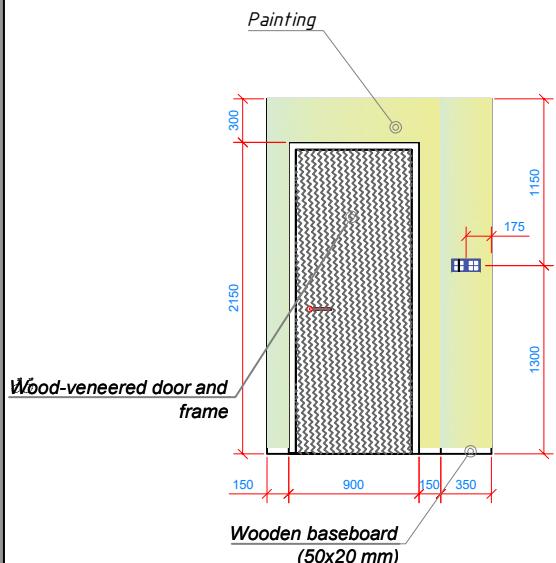

Wall Elevation 5-3

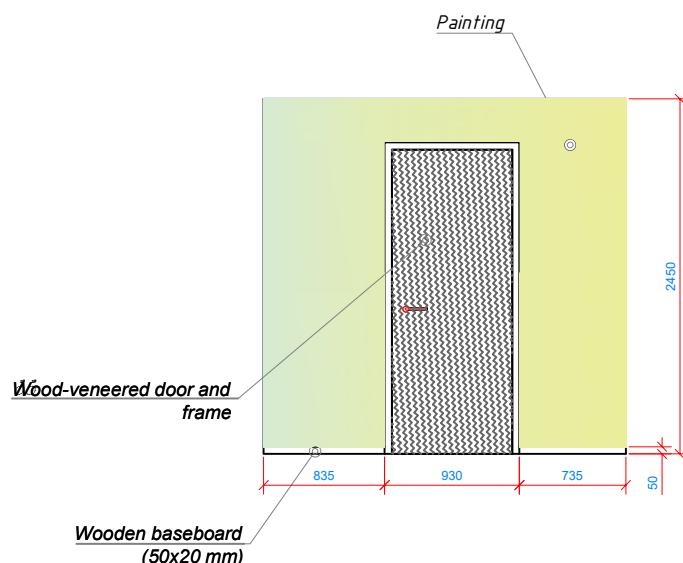

Wall Elevation 5-4

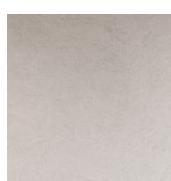

Wall Color swatch




Wood-veneer Pattern




Wall ceramic tiles (plain),

DES.:	DATE:	PROJECT: VILLA TYPE 7			Ground Floor Wall scheme Room #5 Laundry 41 Mr. Meadows 41-A34-00 00	
DRAWN:	DATE:	TITLE:				
CHKD:	DATE:	PROJECT NO:				
APP.:	DATE:	DRAWING NO:				
SCALE:	UNIT:	REV.:				
		CONSULT:				


BAMX
BELMORE

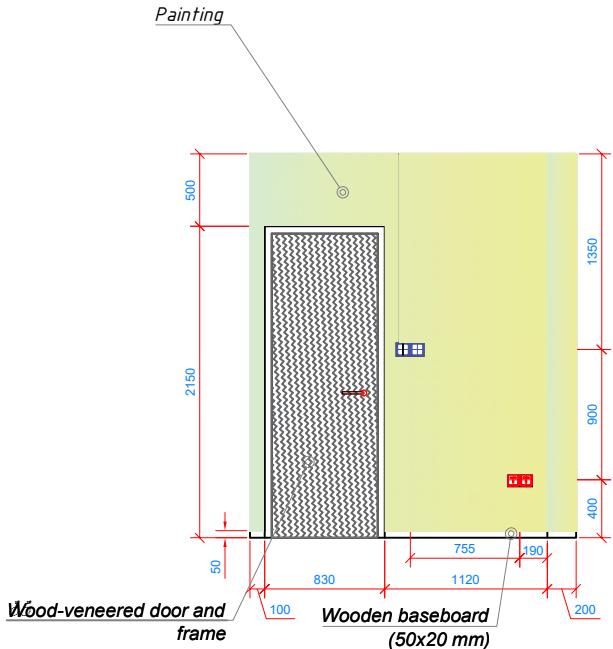


Wall Elevation 12-1

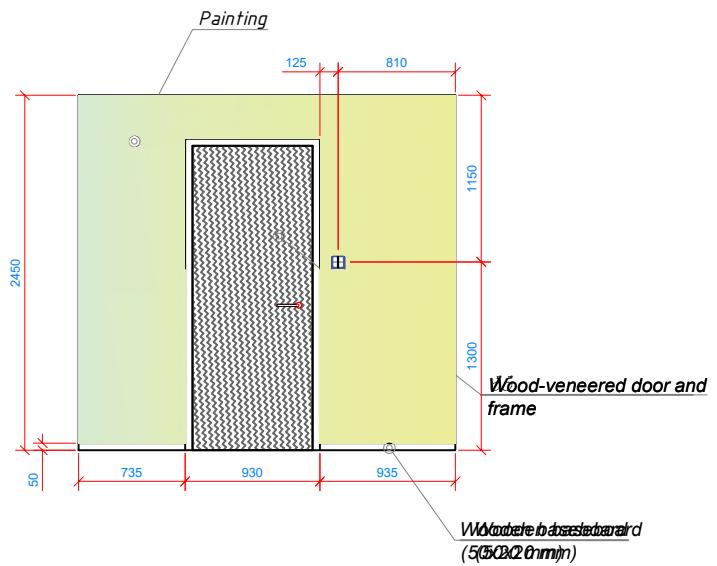

Wall Elevation 12-2

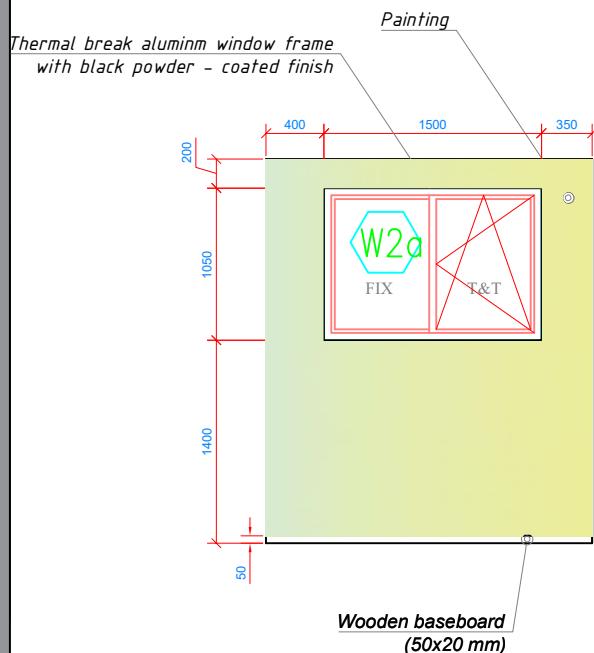

Wall Elevation 12-3

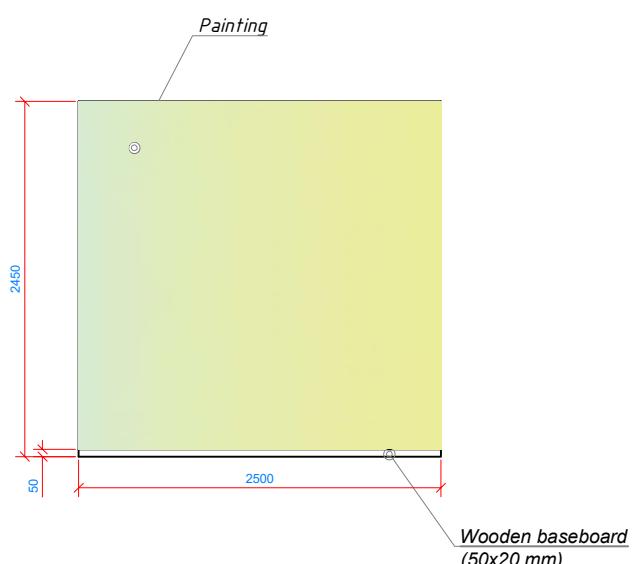

Wall Elevation 12-4



Wood-veneer Pattern



Wall Color swatch

DES.:	DATE:	PROJECT: VILLA TYPE 7	Ground Floor Wall scheme Room #12 Maid's Room CLIEAT: Mr. Meadows CONSULT:
DRAWN:	DATE:	TITLE:	
CHKD:	DATE:	PROJECT NO: 41	
APP.:	DATE:	DRAWING NO: 41-A35-00	
SCALE:	UNIT:	REV.: 00	

BAMX
BELMORE